

EXISTING BUILDING TO REMAIN

EXISTING BUILDING TO REMAIN

STAIR A

ROOF OVERHANG

OUTDOOR MARKET

DELI

FARMER'S MARKET
55 m²

VESTIBULE
6 m²

W/C
3 m²

UNIVERSAL
WR
9 m²

W/C
4 m²

UPSTAIR B

DN

DN


DN

DN


LEGEND

- NEW CONSTRUCTION
- EXISTING TO REMAIN
- STRUCTURAL ELEMENTS

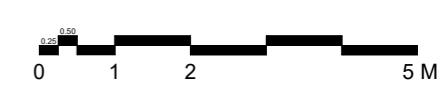


GROUND FLOOR

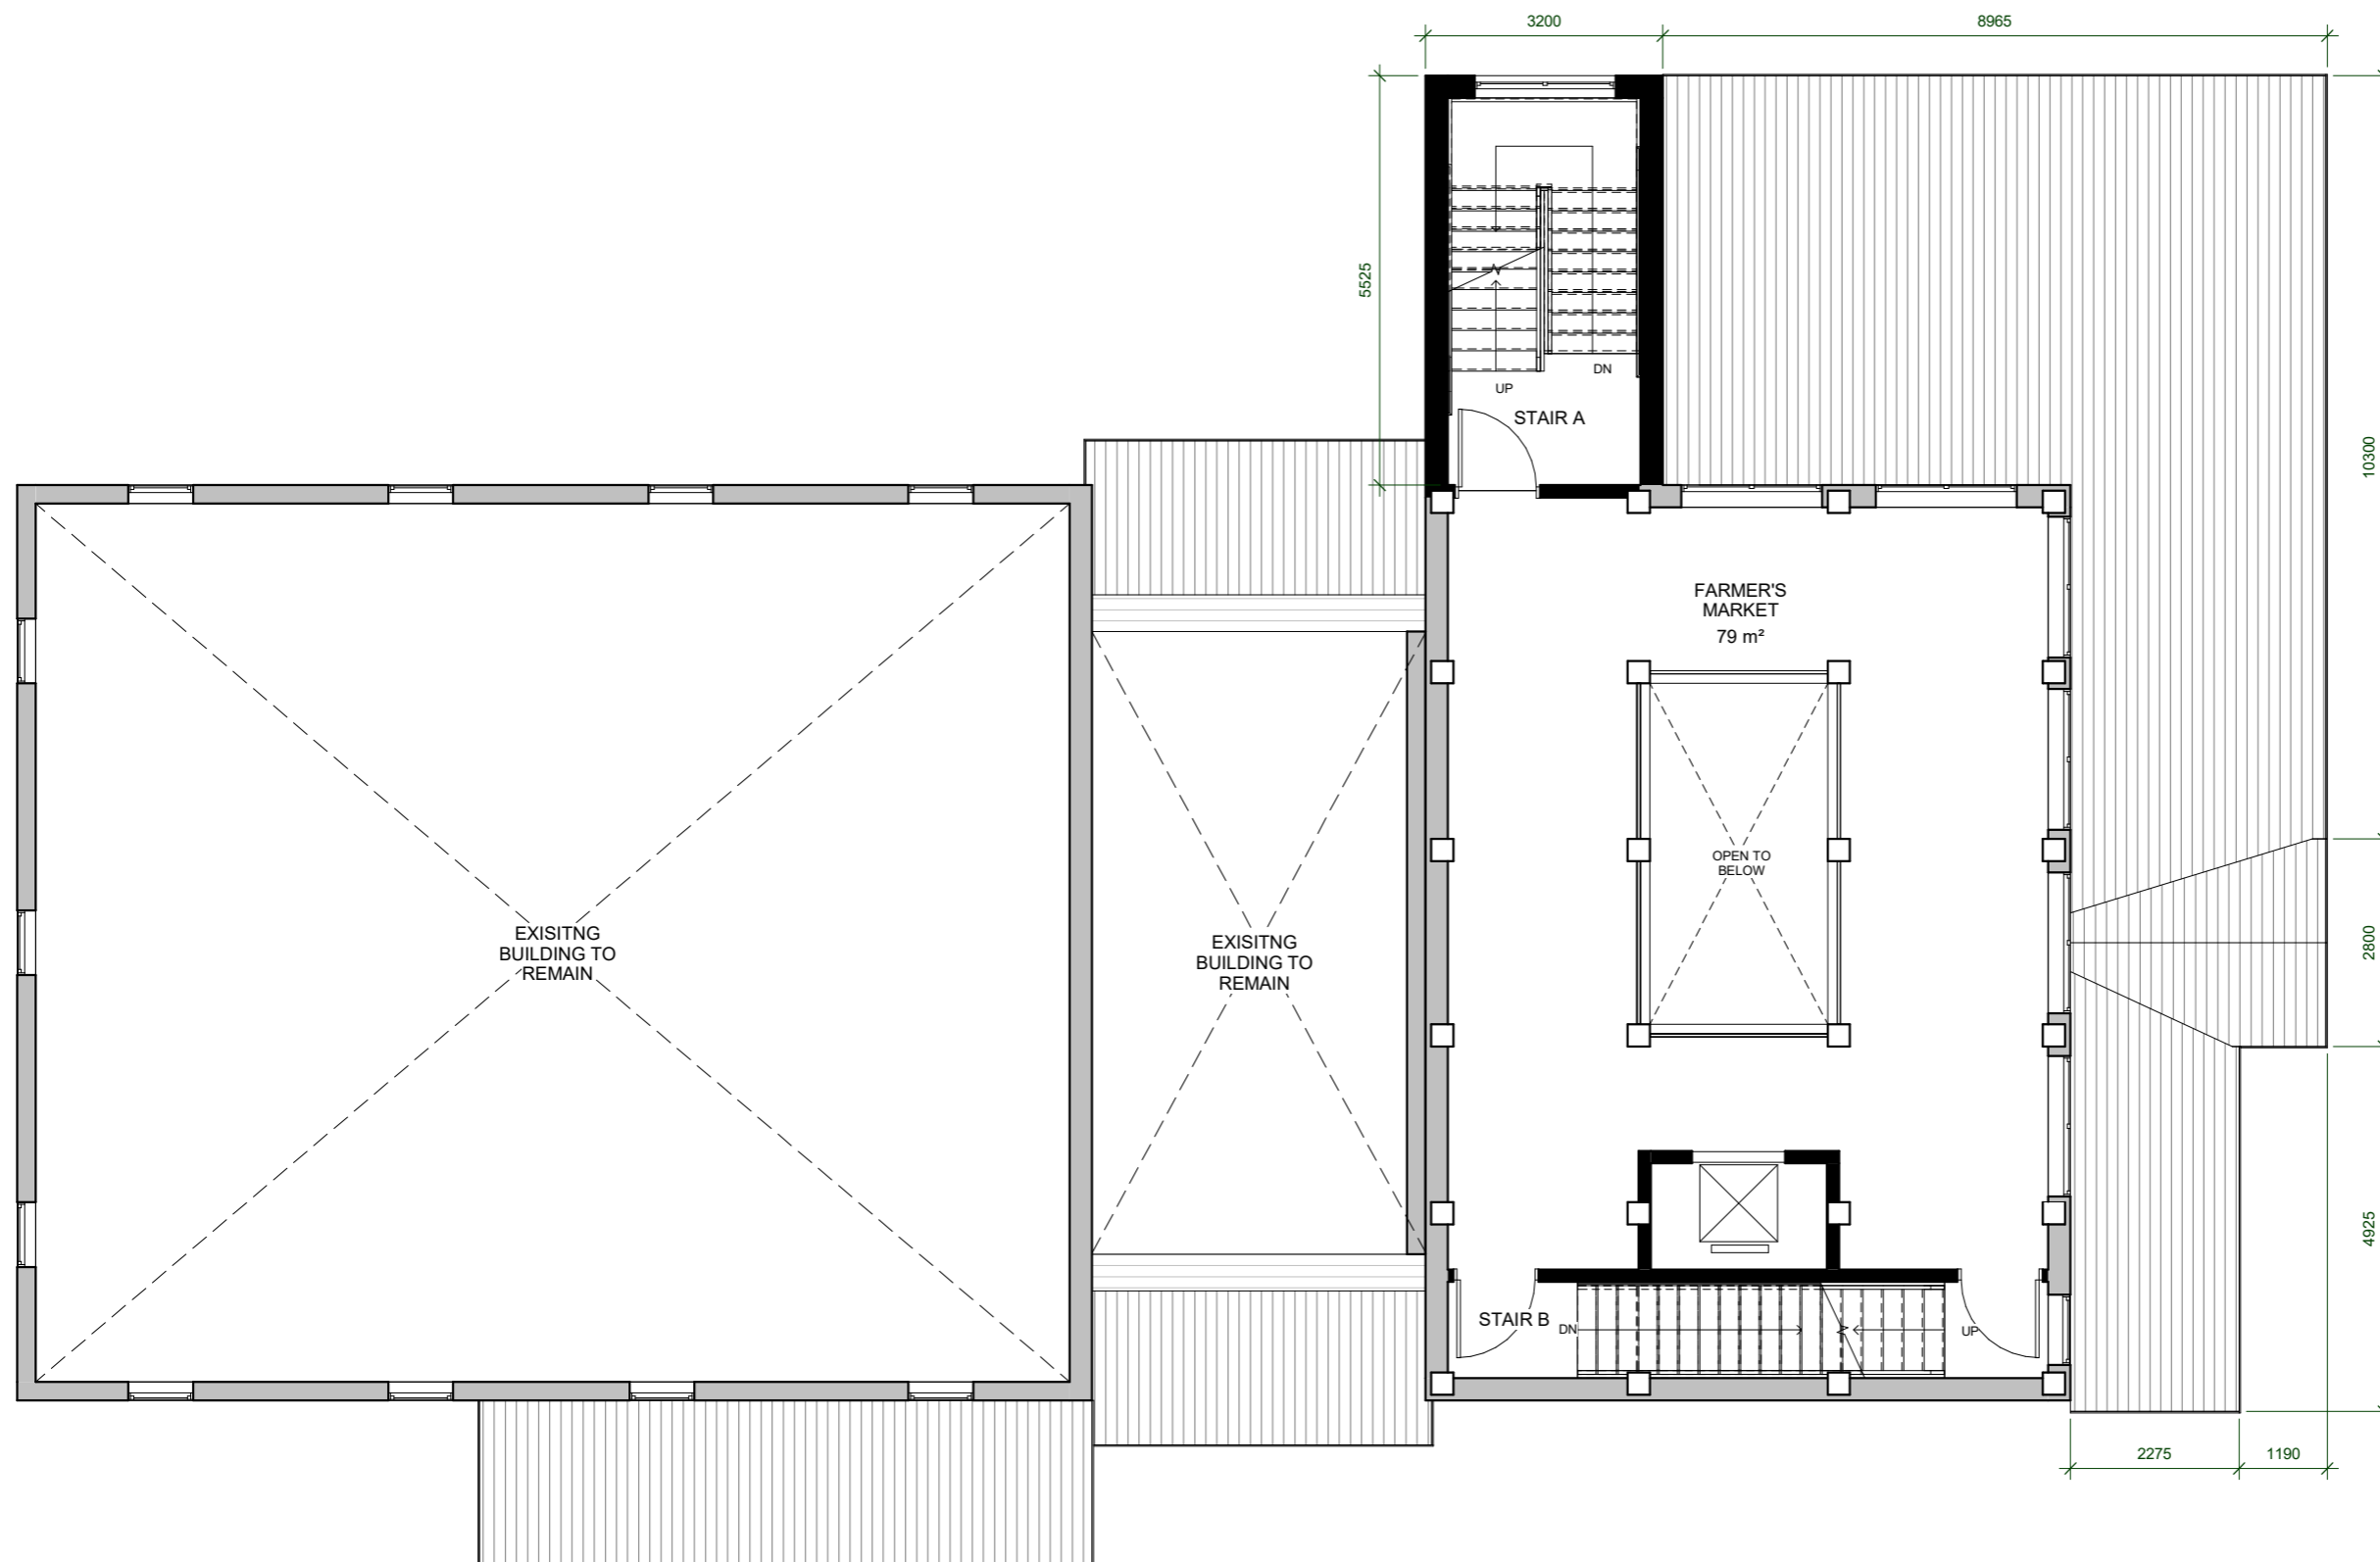


The Paisley Market




LEGEND

-  NEW CONSTRUCTION
-  EXISTING TO REMAIN
-  STRUCTURAL ELEMENTS

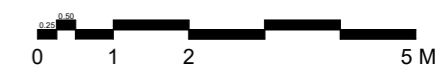


SECOND FLOOR

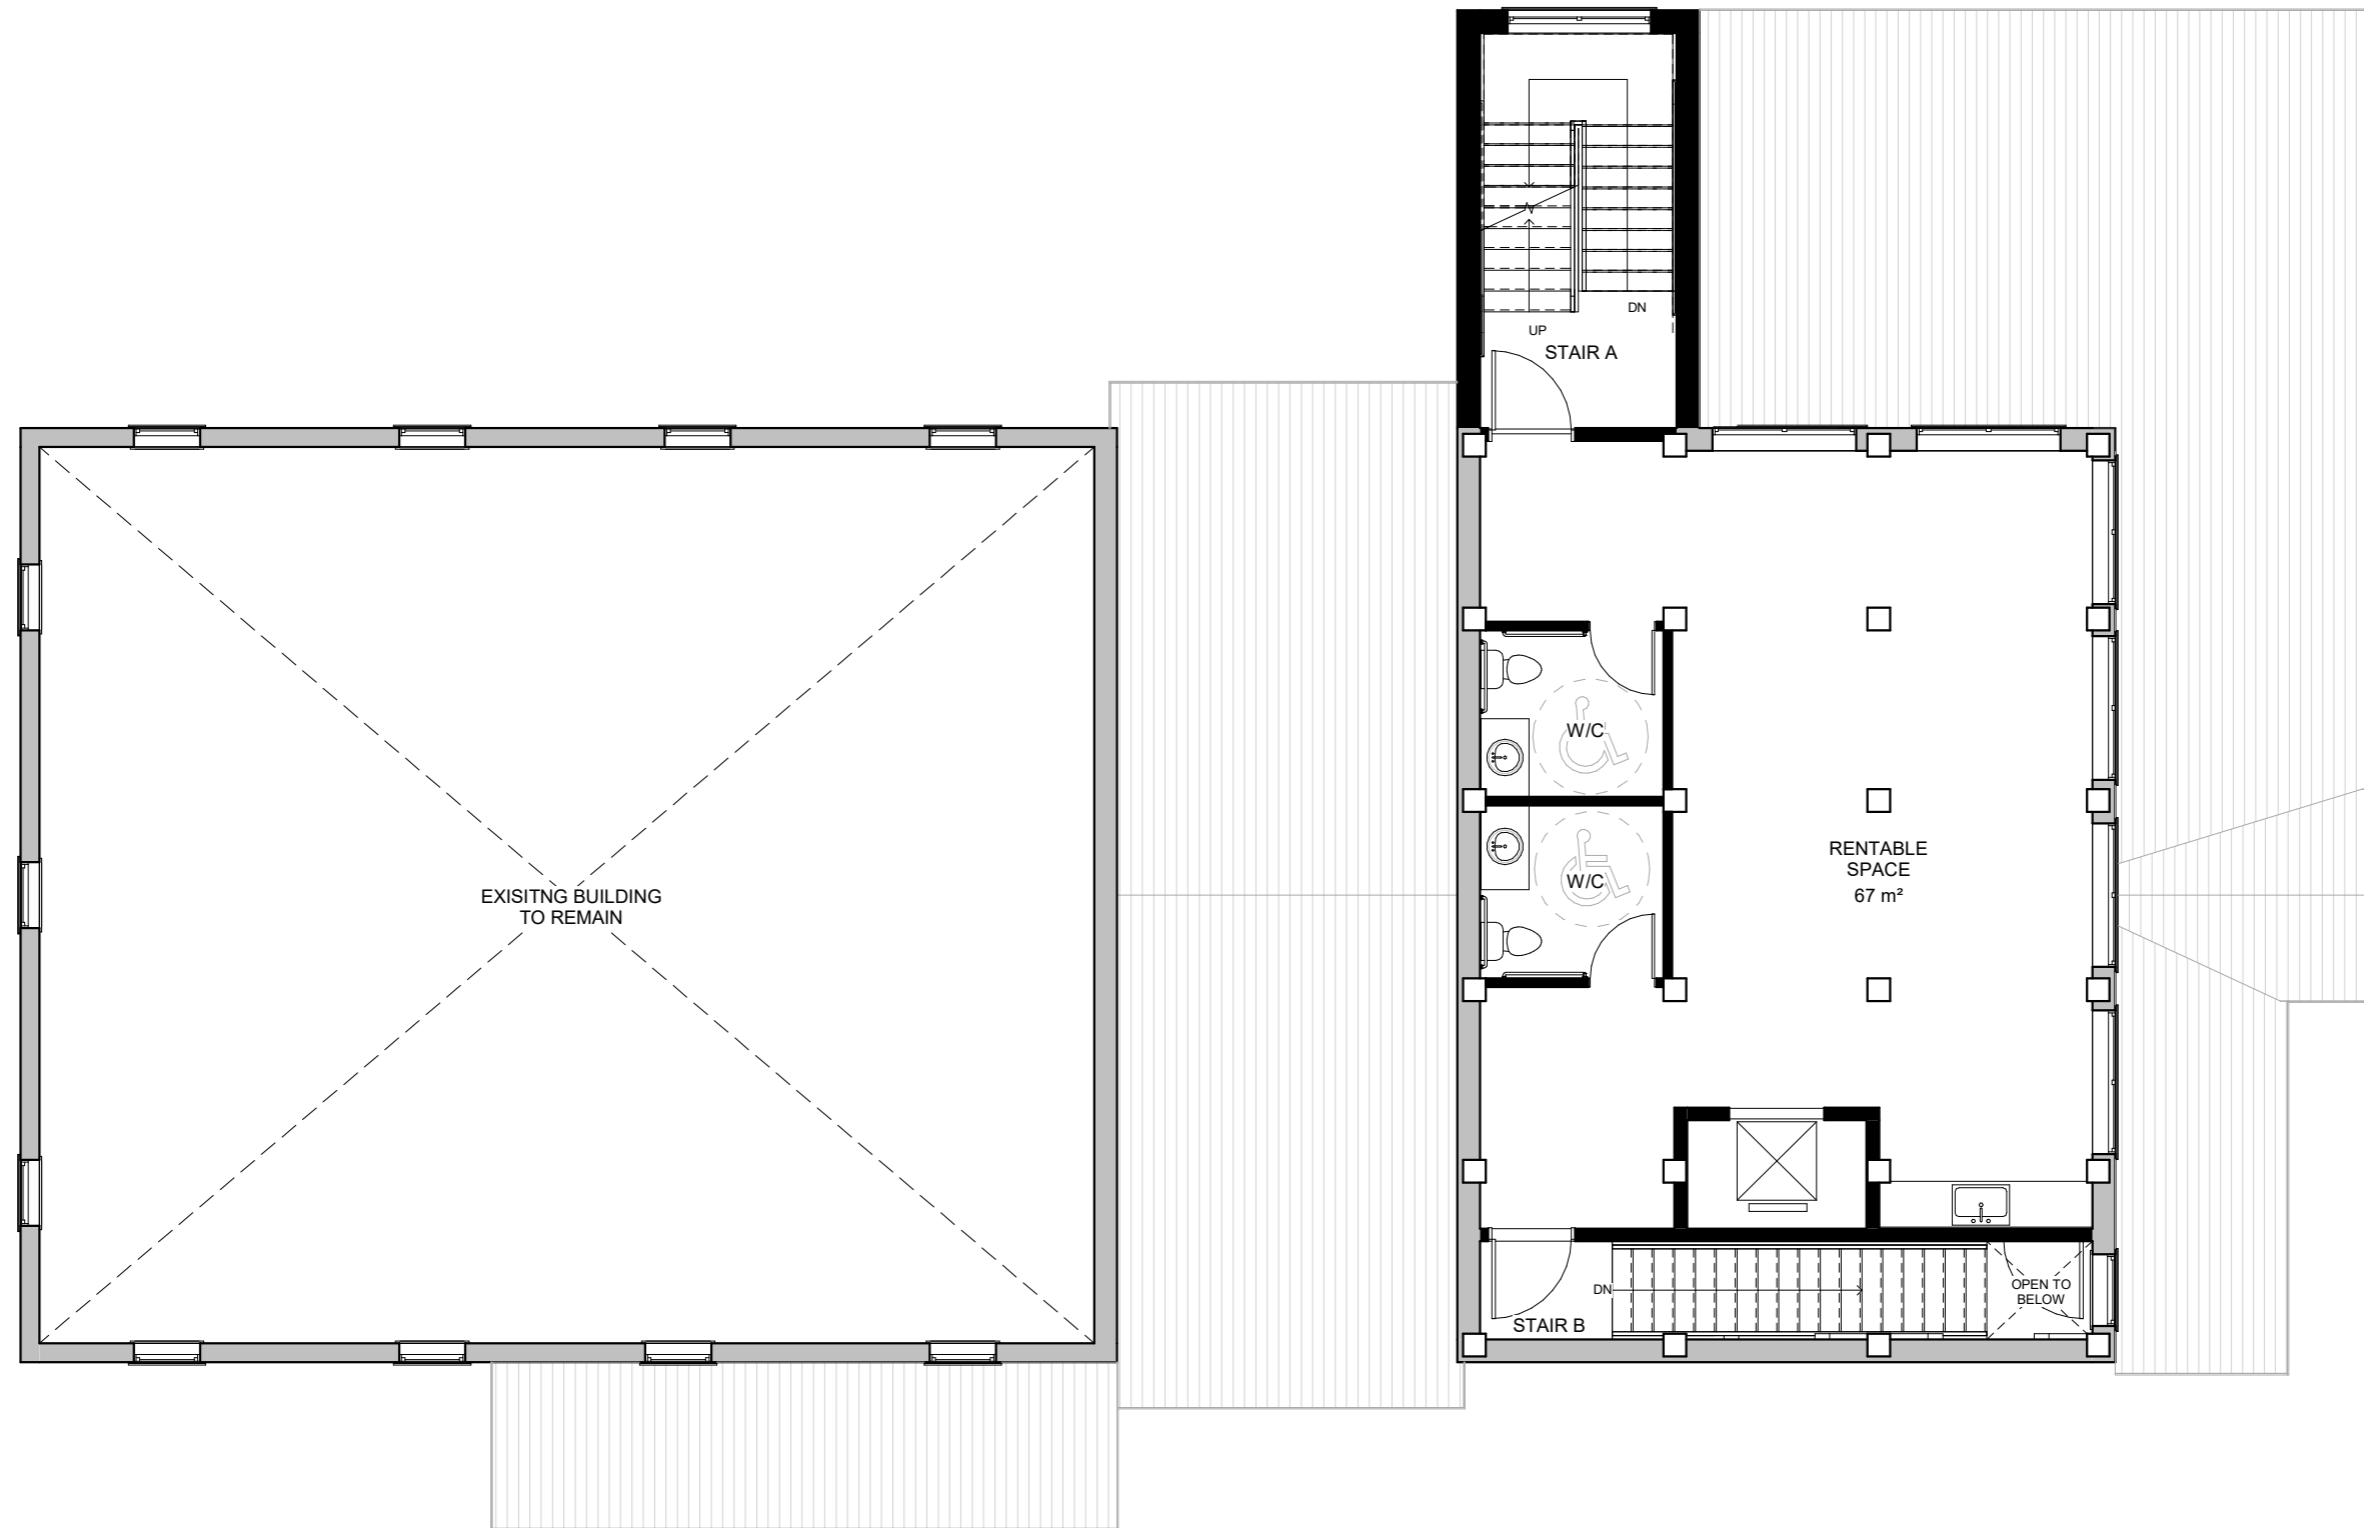

The Paisley Market




LEGEND




-  NEW CONSTRUCTION
-  EXISTING TO REMAIN
-  STRUCTURAL ELEMENTS

THIRD FLOOR

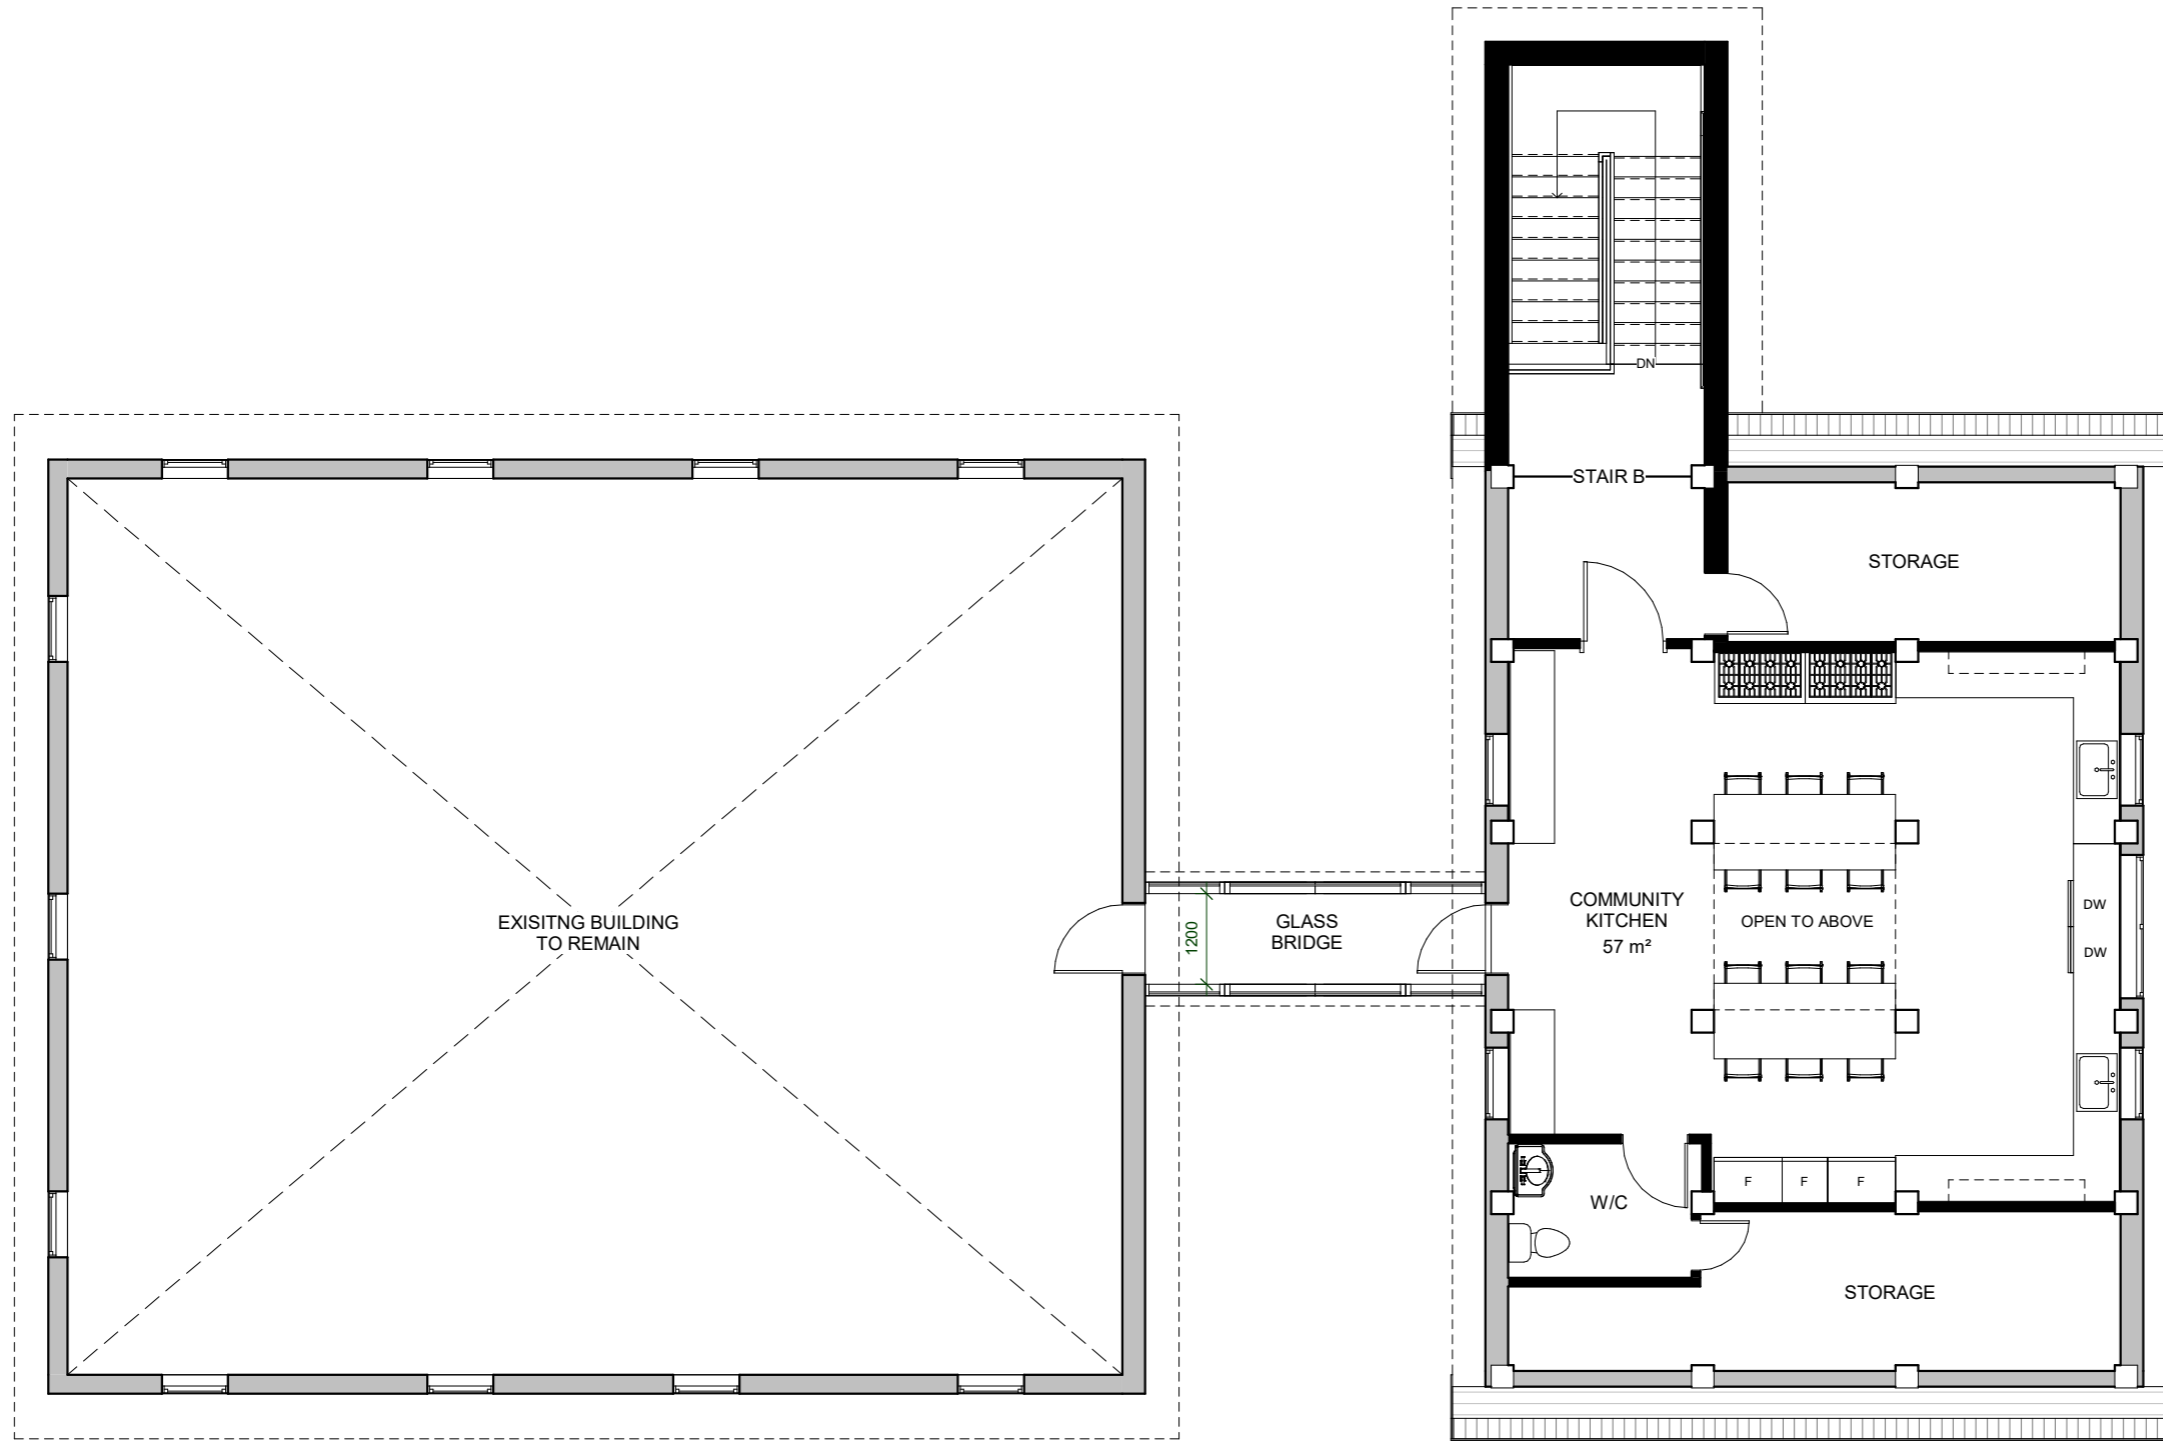



LEGEND

-  NEW CONSTRUCTION
-  EXISTING TO REMAIN
-  STRUCTURAL ELEMENTS

FOURTH FLOOR

