

1 Rendering 1





MP1-C

No.	Description	Date


3-D image

Project number	MP1-C	A00
Date	Winter 2021	
Drawn by	Author	Scale
Checked by	Checker	

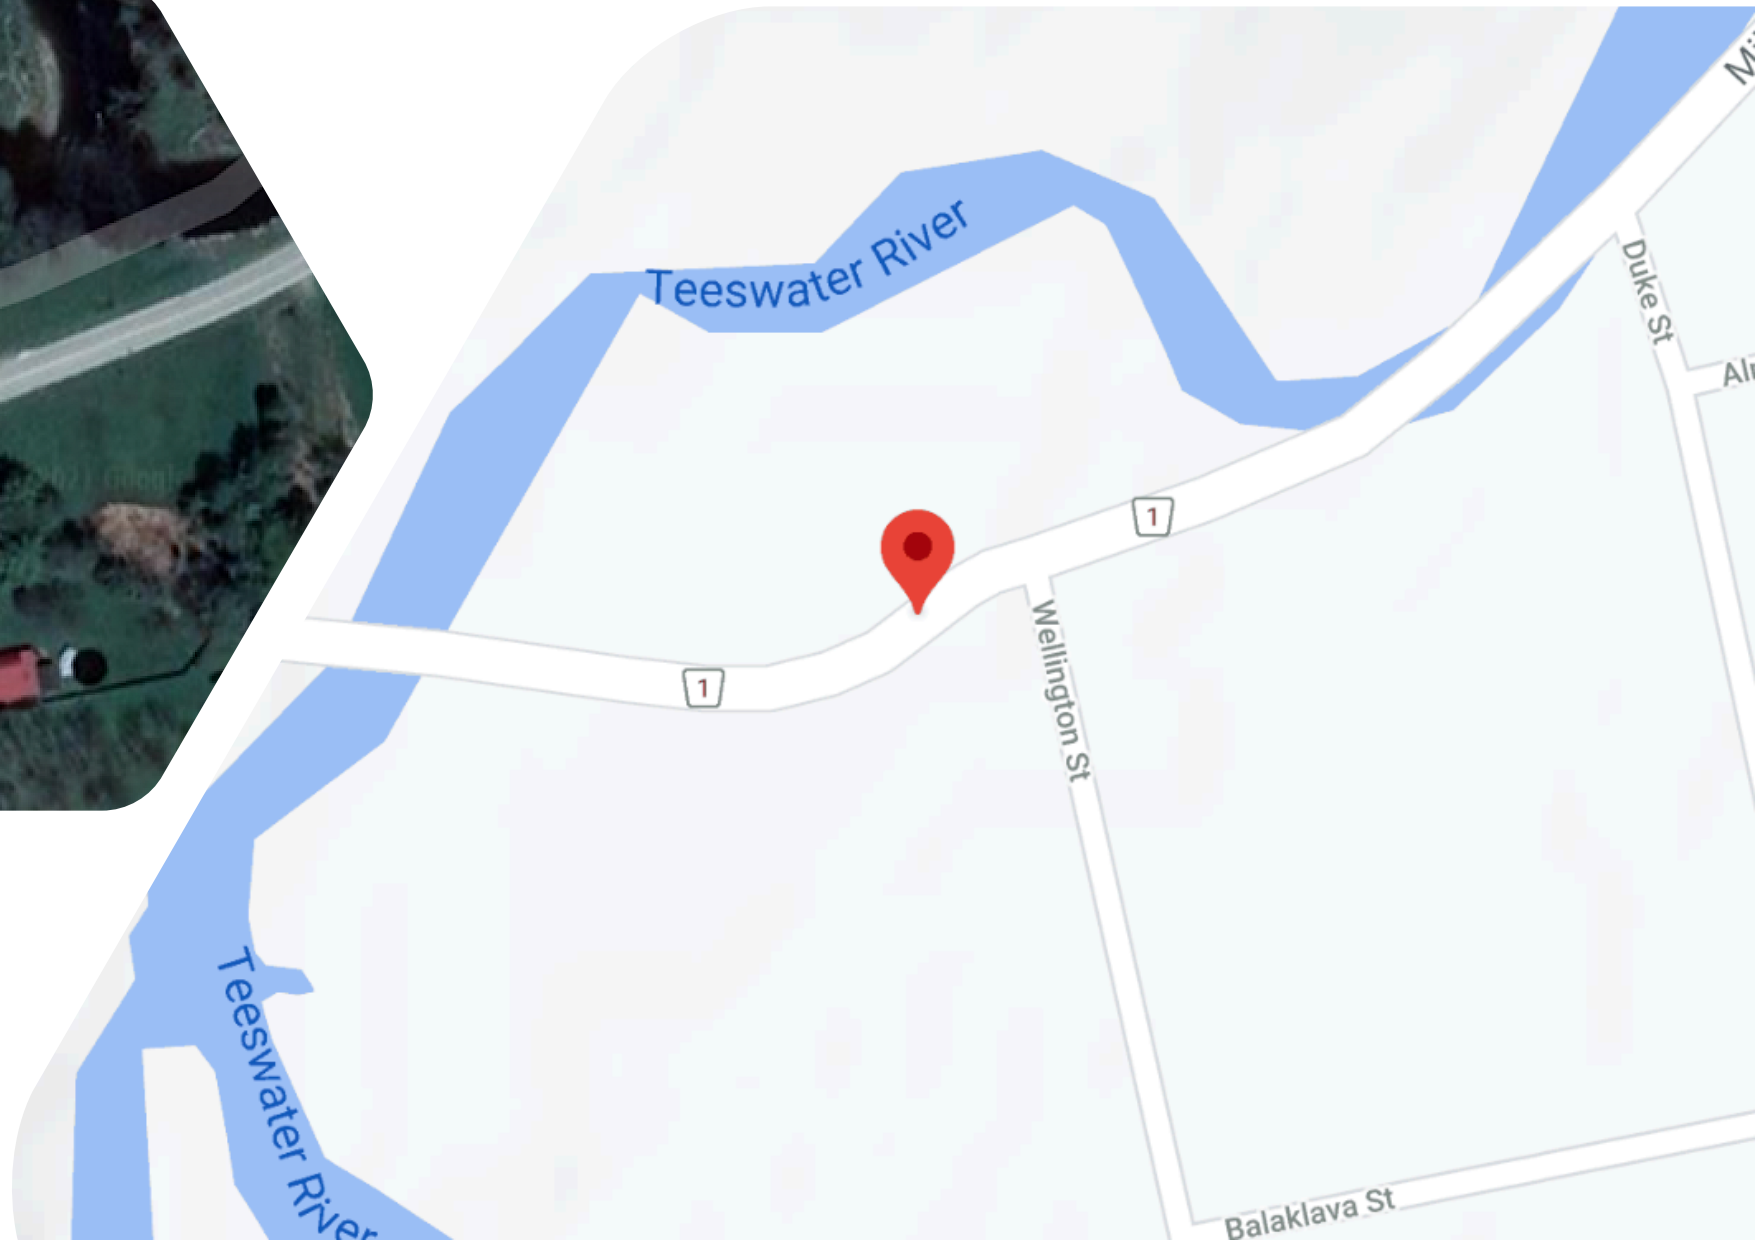

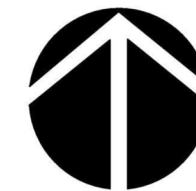

A07
1

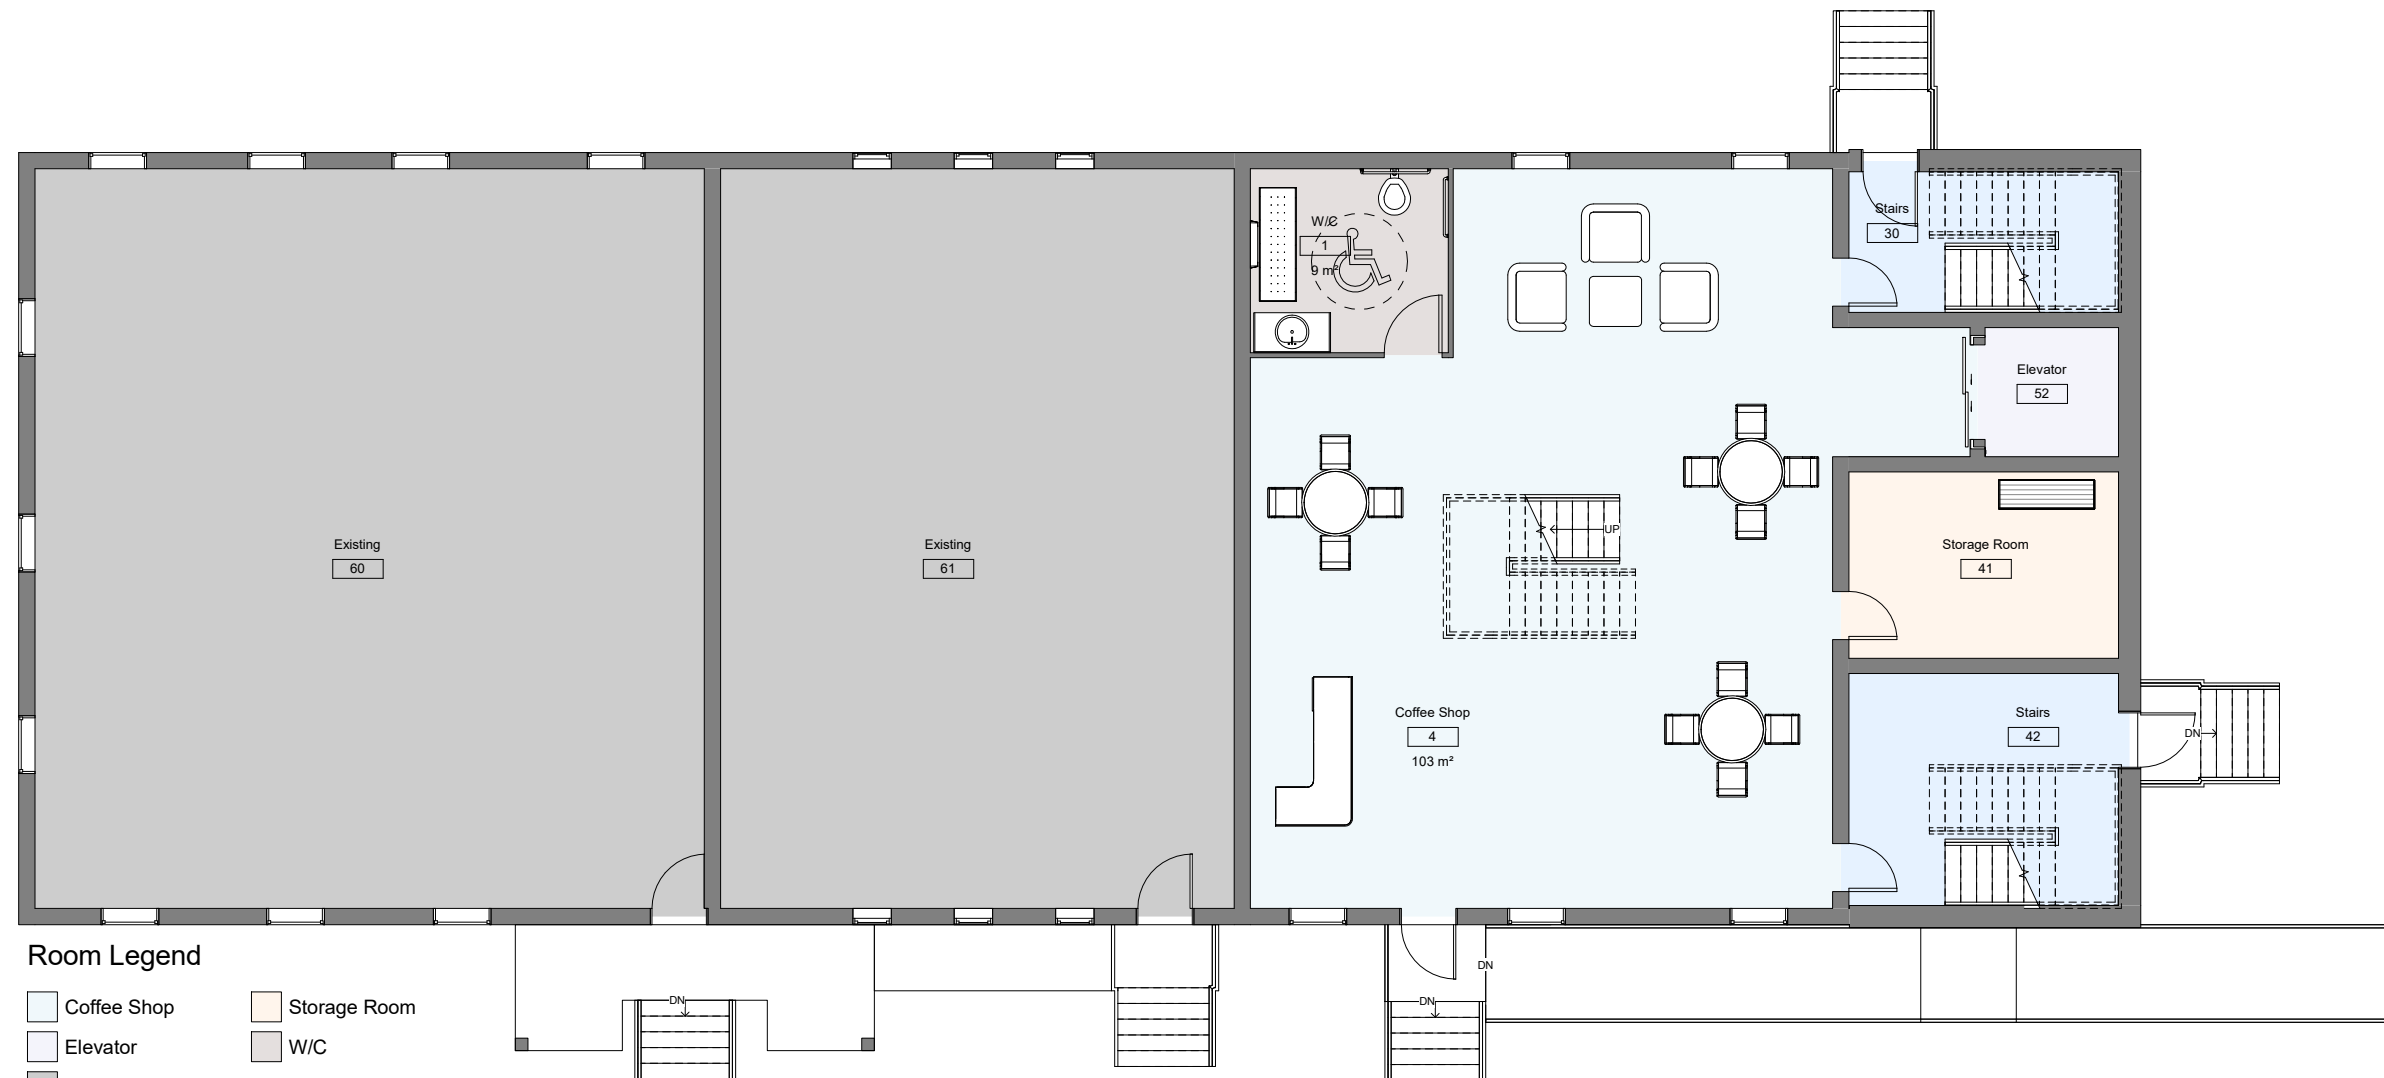


Room Legend

- Coffee Shop
- Storage Room
- Elevator
- Existing
- Stairs
- W/C

1 1st Floor
1 : 50

A07
2

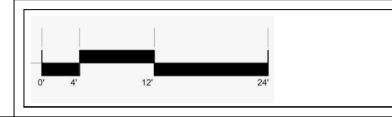


MP1-C


No.	Description	Date

First Floor	
Project number	MP1-C
Date	Winter 2021
Drawn by	V.S
Checked by	Checker
A01	
Scale 1 : 50	

2/26/2021 7:49:32 PM

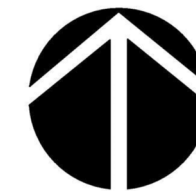

A07

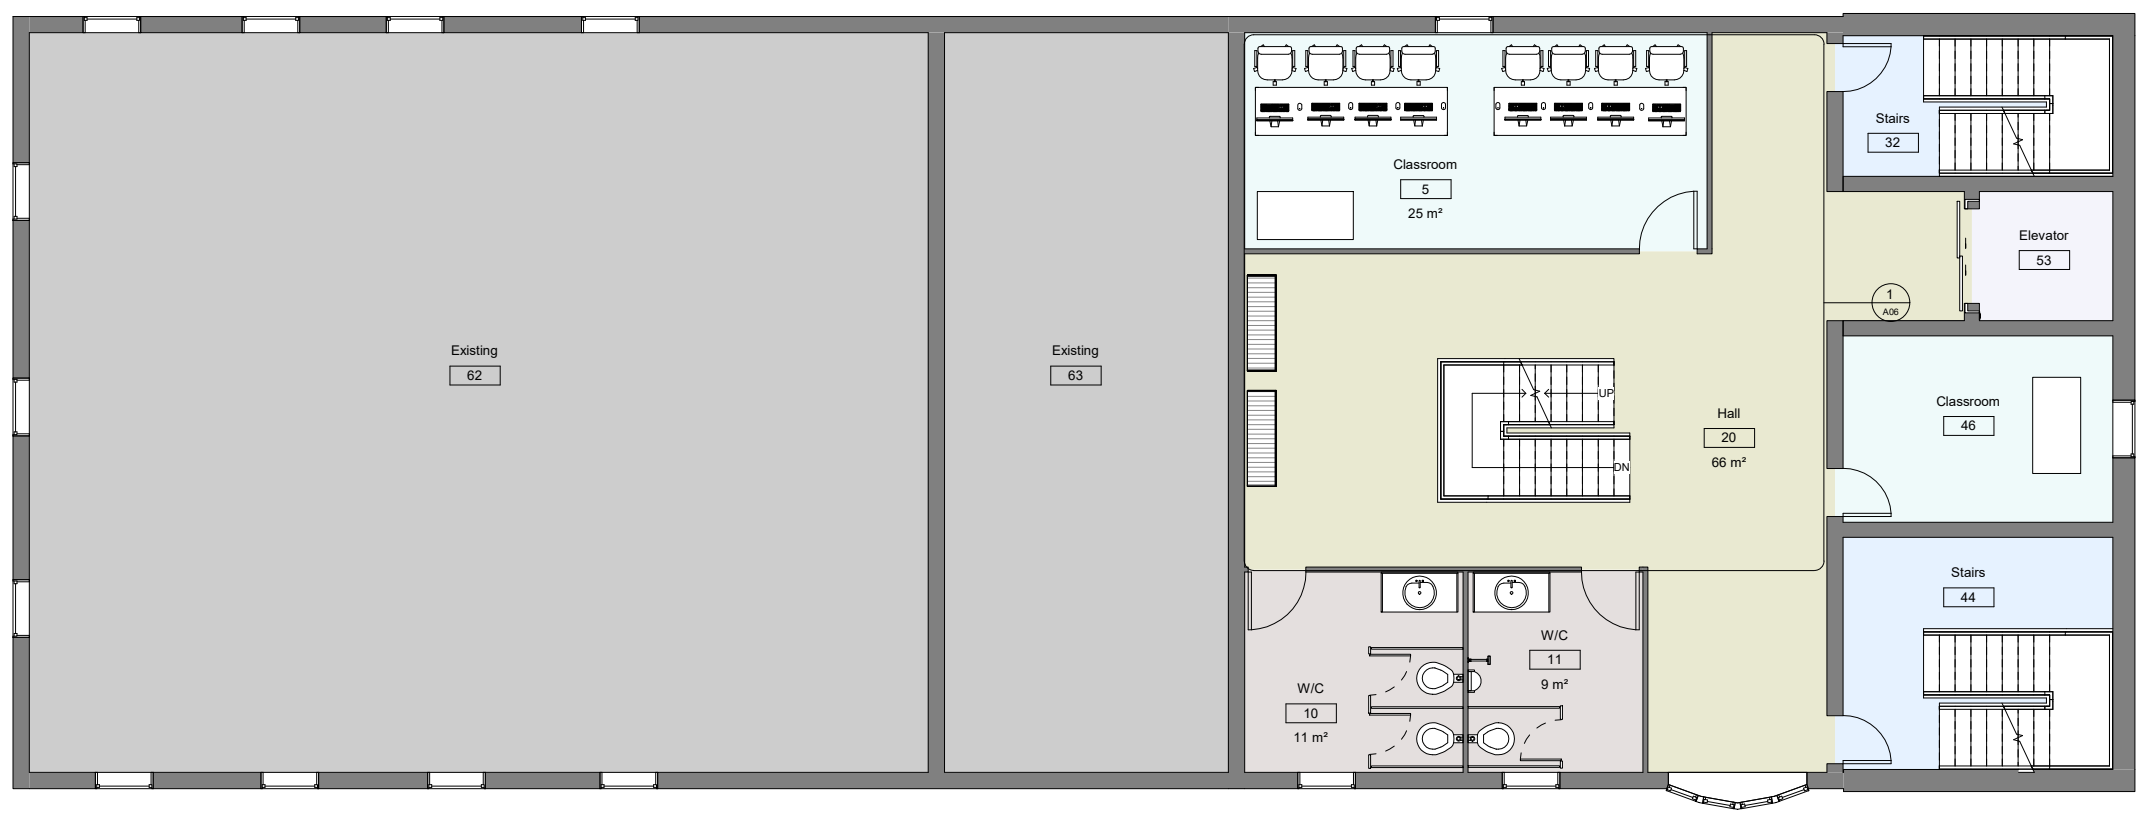

Room Legend

- Classroom
- Elevator
- Existing
- Hall
- Stairs
- W/C

1 2nd Floor
1 : 50




MP1-C


No.	Description	Date

Second Floor	
Project number	MP1-C
Date	Winter 2021
Drawn by	V.S
Checked by	Checker
A02	
Scale 1 : 50	

2/20/2021 7:49:34 PM

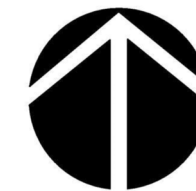


A07

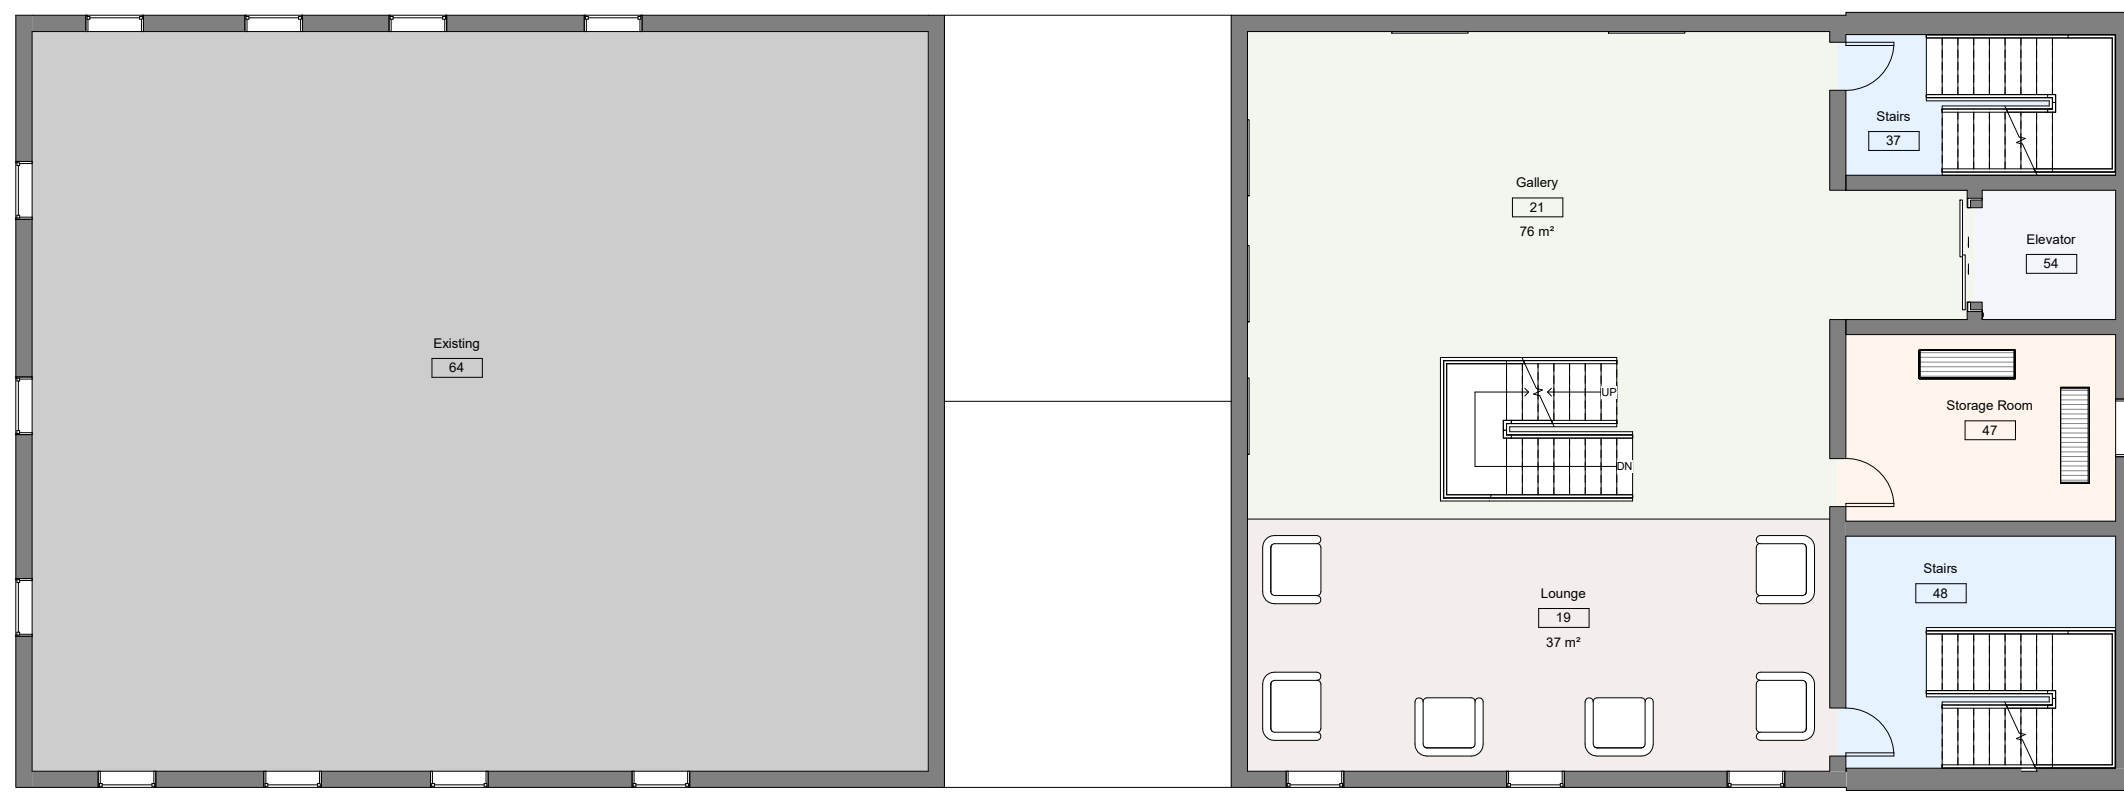

Room Legend

- Elevator
- Existing
- Gallery
- Lounge
- Stairs
- Storage Room


1 3rd floor
1 : 50

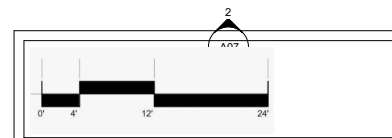


MP1-C

No.	Description	Date

Third Floor	
Project number	MP1-C
Date	Winter 2021
Drawn by	V.S
Checked by	Checker
A03	Scale 1 : 50

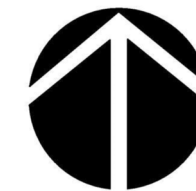

A07

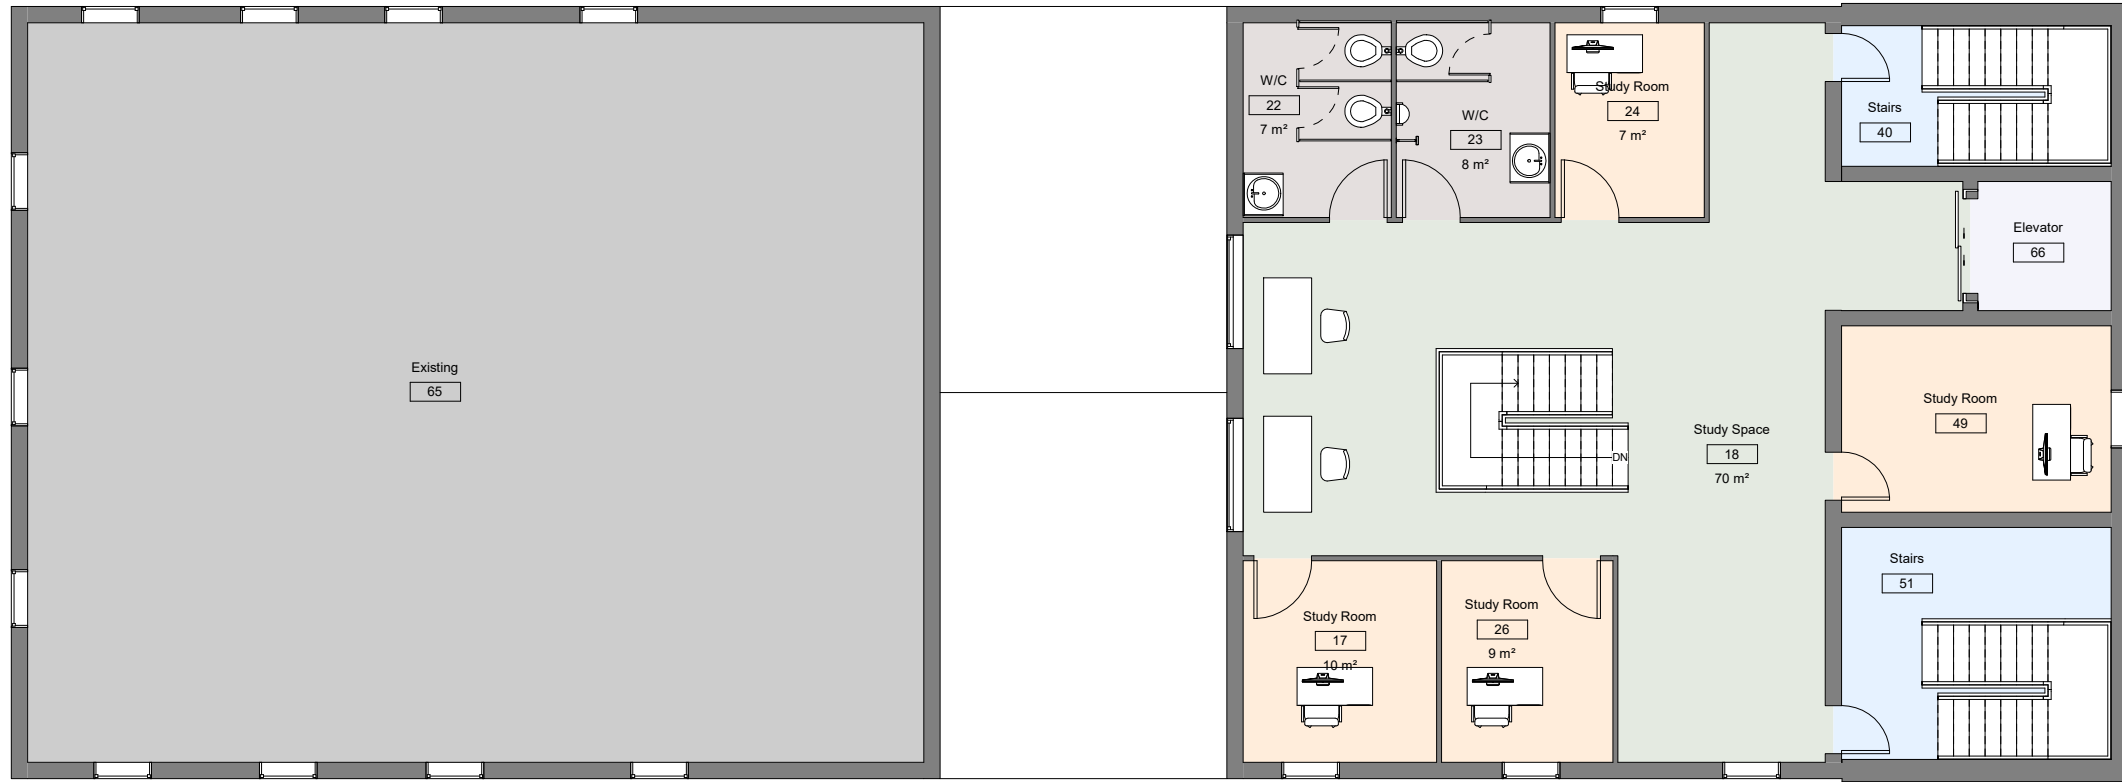

Room Legend

- Elevator
- Study Room
- Existing
- Study Space
- Stairs
- W/C

① 4rth Floor
1 : 50






MP1-C

No.	Description	Date

Fourth Floor	
Project number	MP1-C
Date	Winter 2021
Drawn by	V.S
Checked by	Checker
A04	Scale 1 : 50

2/26/2021 7:49:41 PM

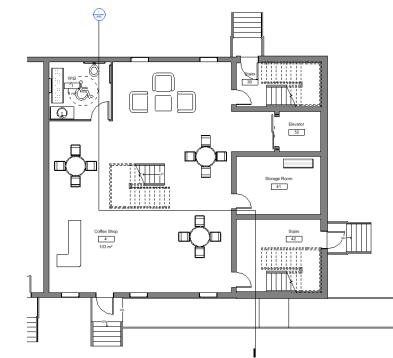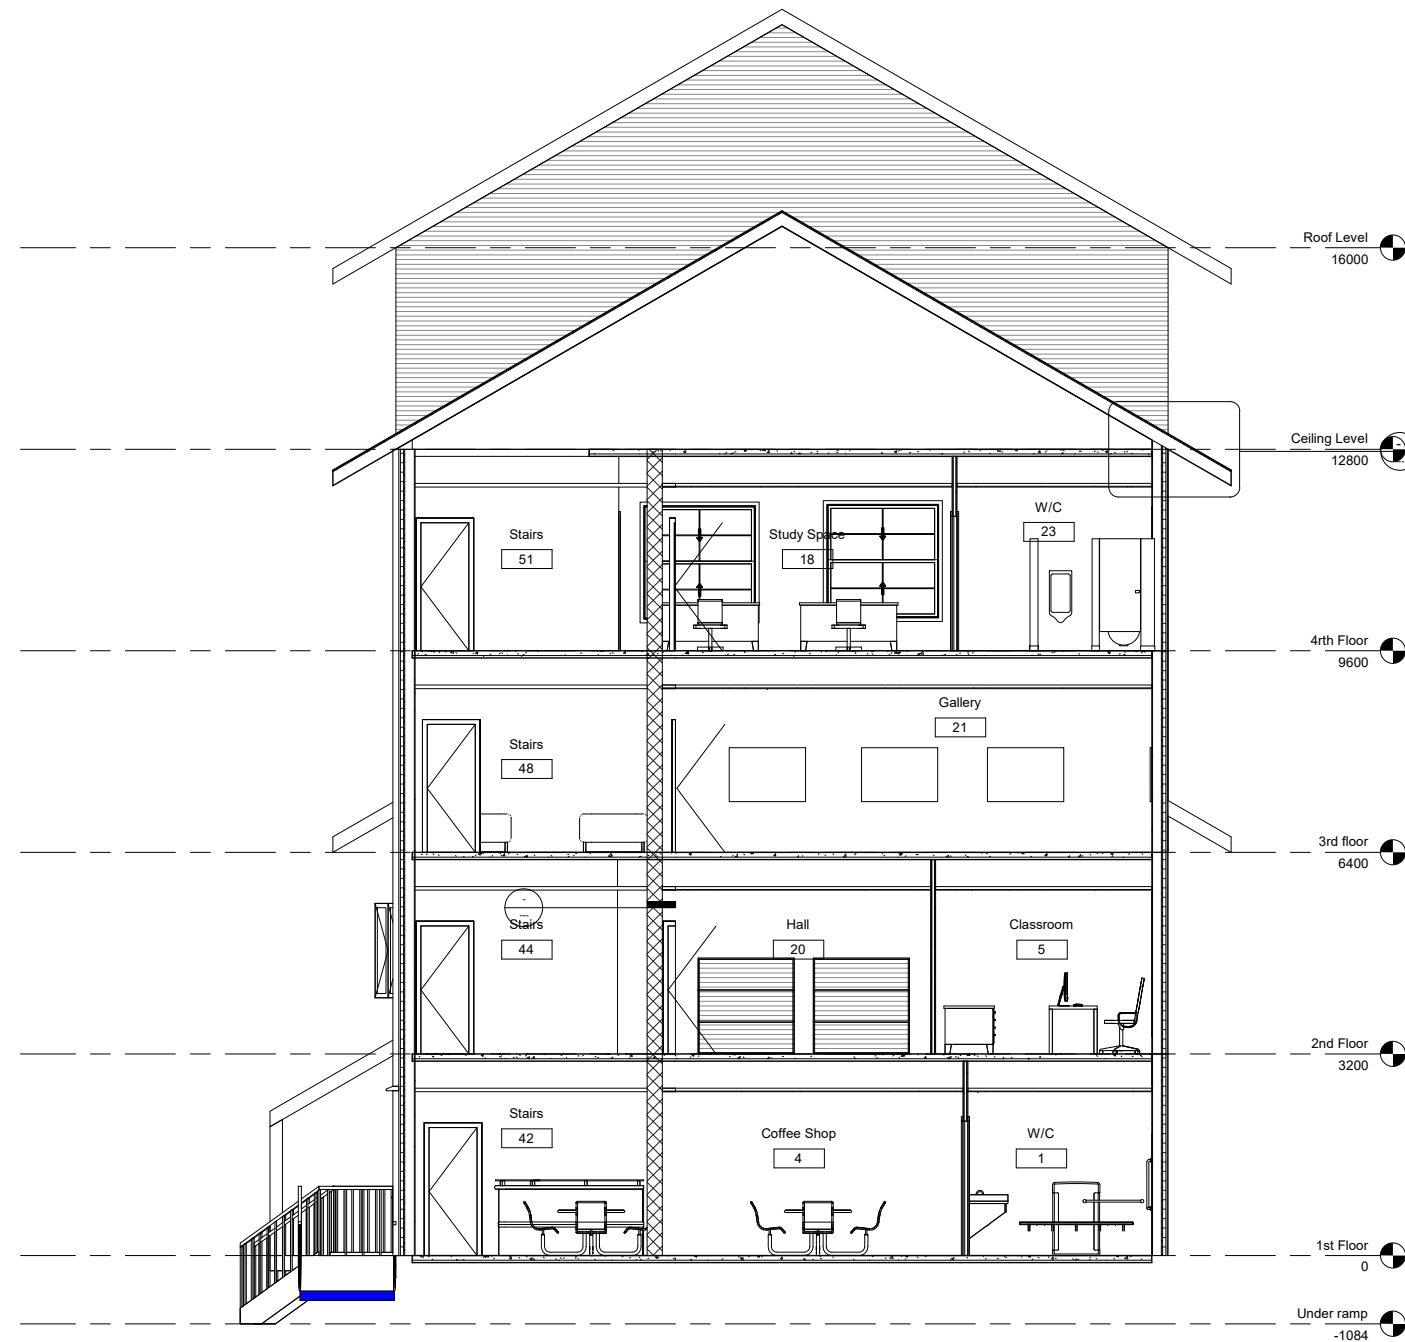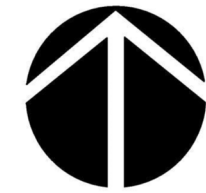

1 Building Section
1 : 50





MP1-C

No.	Description	Date

Building Section

Project number	MP1-C	A05
Date	Winter 2021	
Drawn by	V.S	Scale 1 : 50
Checked by	Checker	

2/20/2021 7:49:44 PM

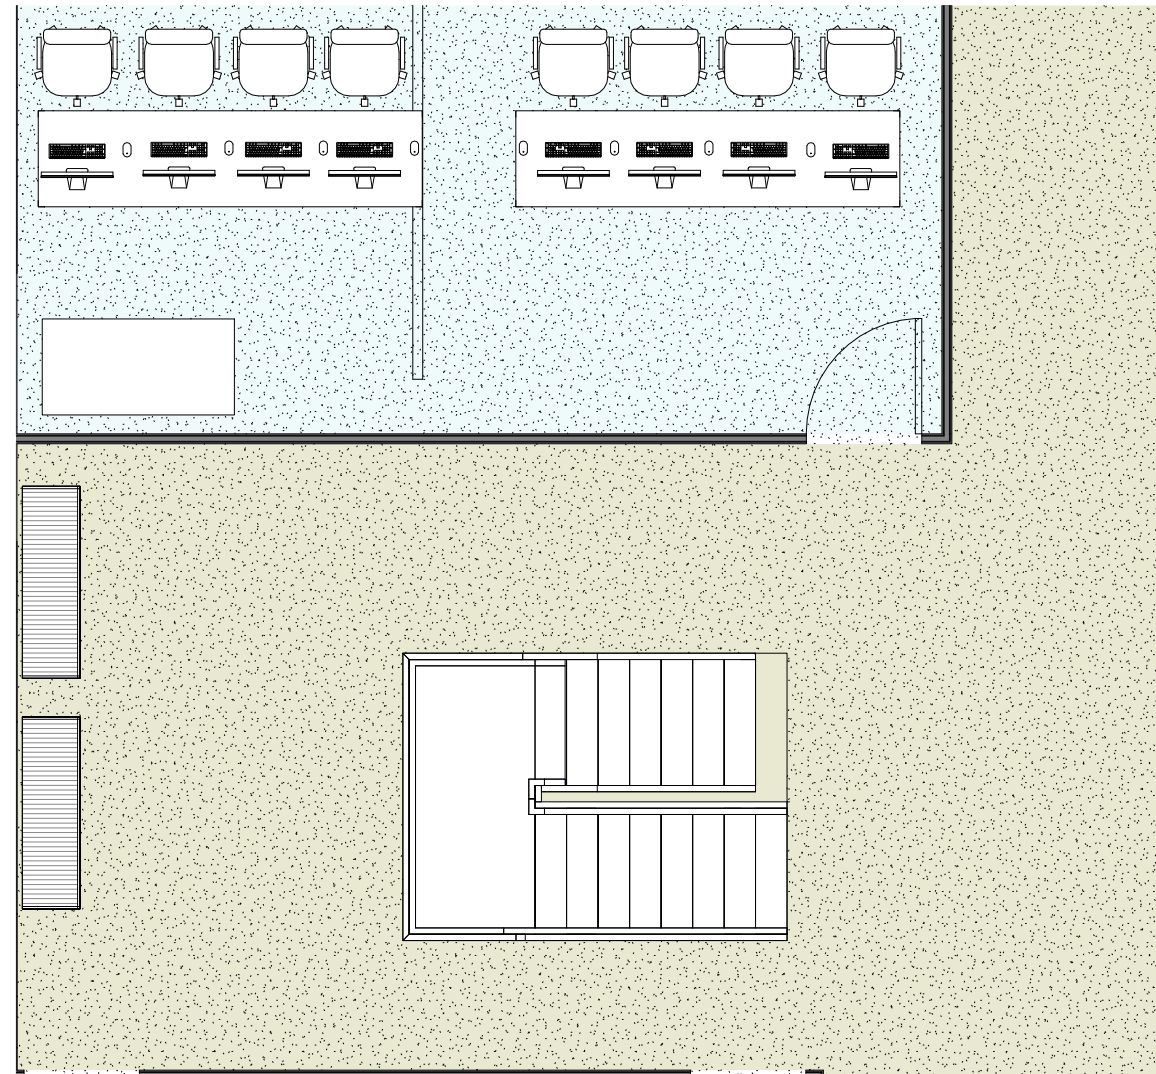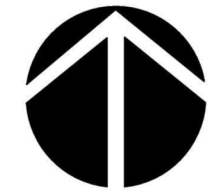

1 Detailed Plan
1 : 25




MP1-C

No.	Description	Date

Detailed Plan	
Project number	MP1-C
Date	Winter 2021
Drawn by	Author
Checked by	Checker
	Scale 1 : 25

2/26/2021 7:48:48 PM

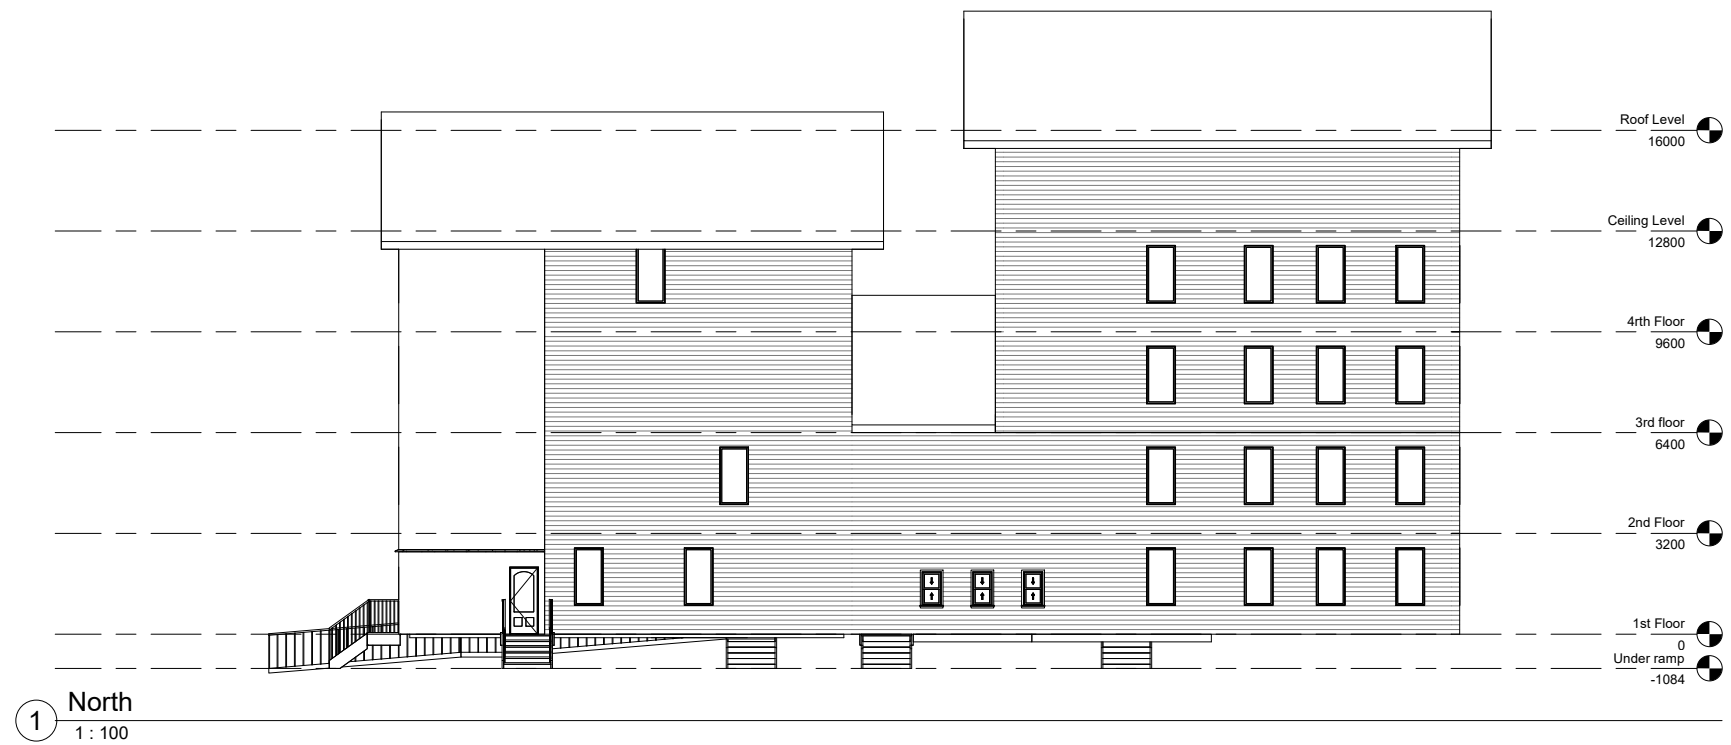

MP1-C

No.	Description	Date

Elevations		
Project number	MP1-C	A07
Date	Winter 2021	
Drawn by	Author	
Checked by	Checker	
		Scale 1:100



