


Studio 6 Paisley Mills Proposal


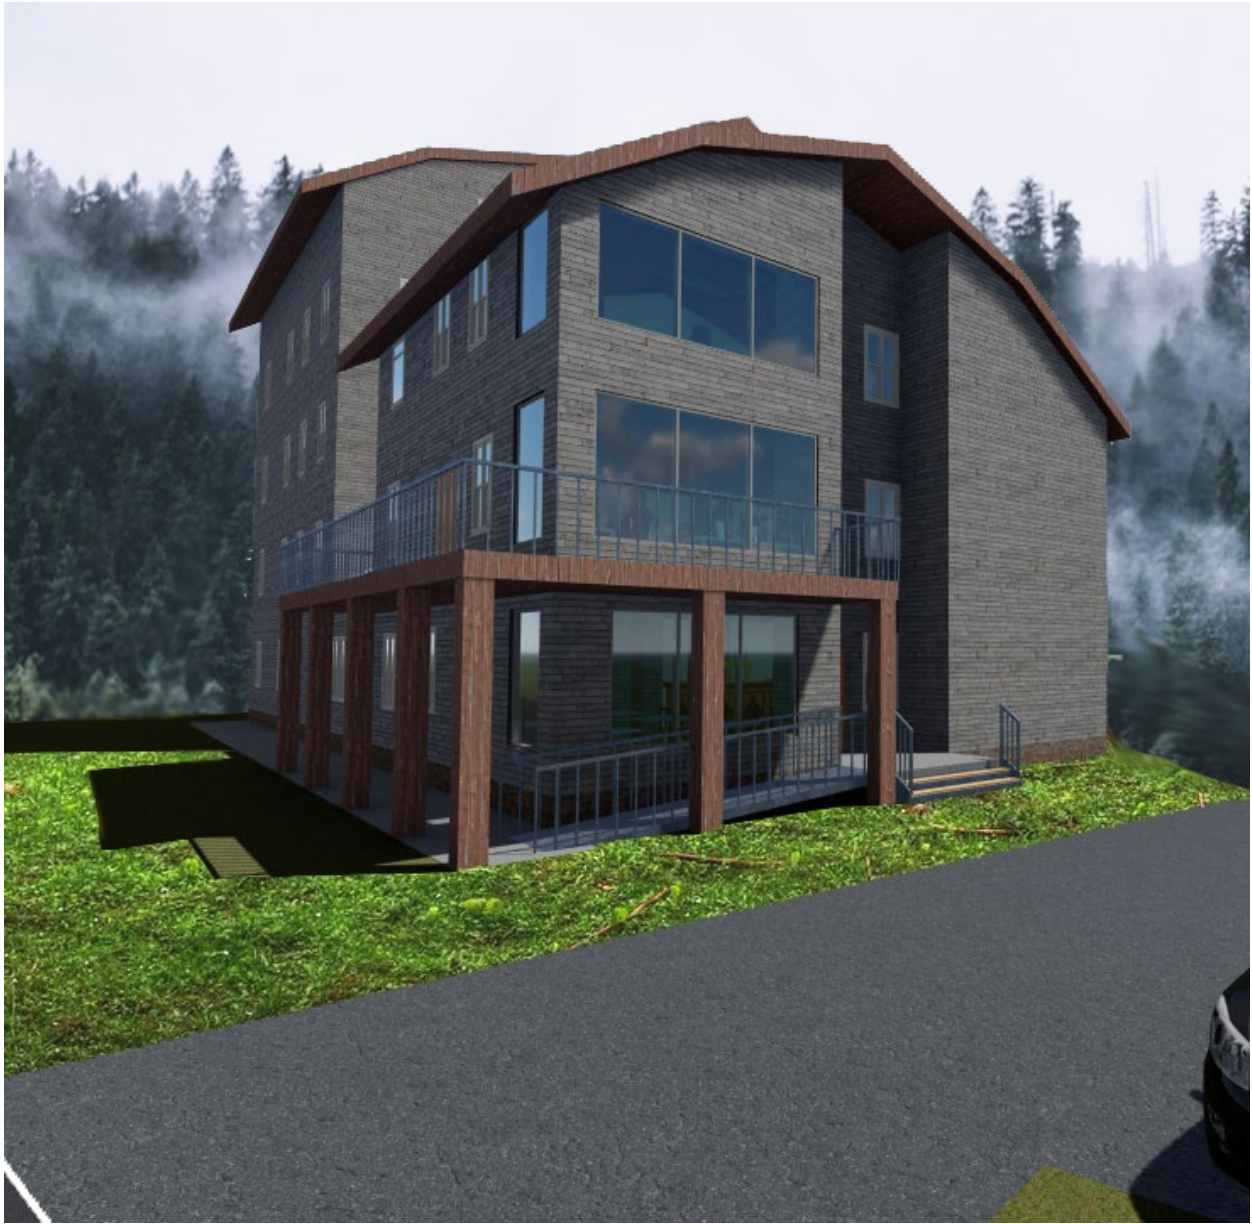



ARCH34131 Architectural Studio 6

Class: 1211_34910


Prof: Peter Kitchen

Drawn By: Charlie French

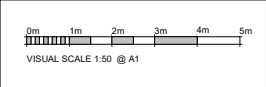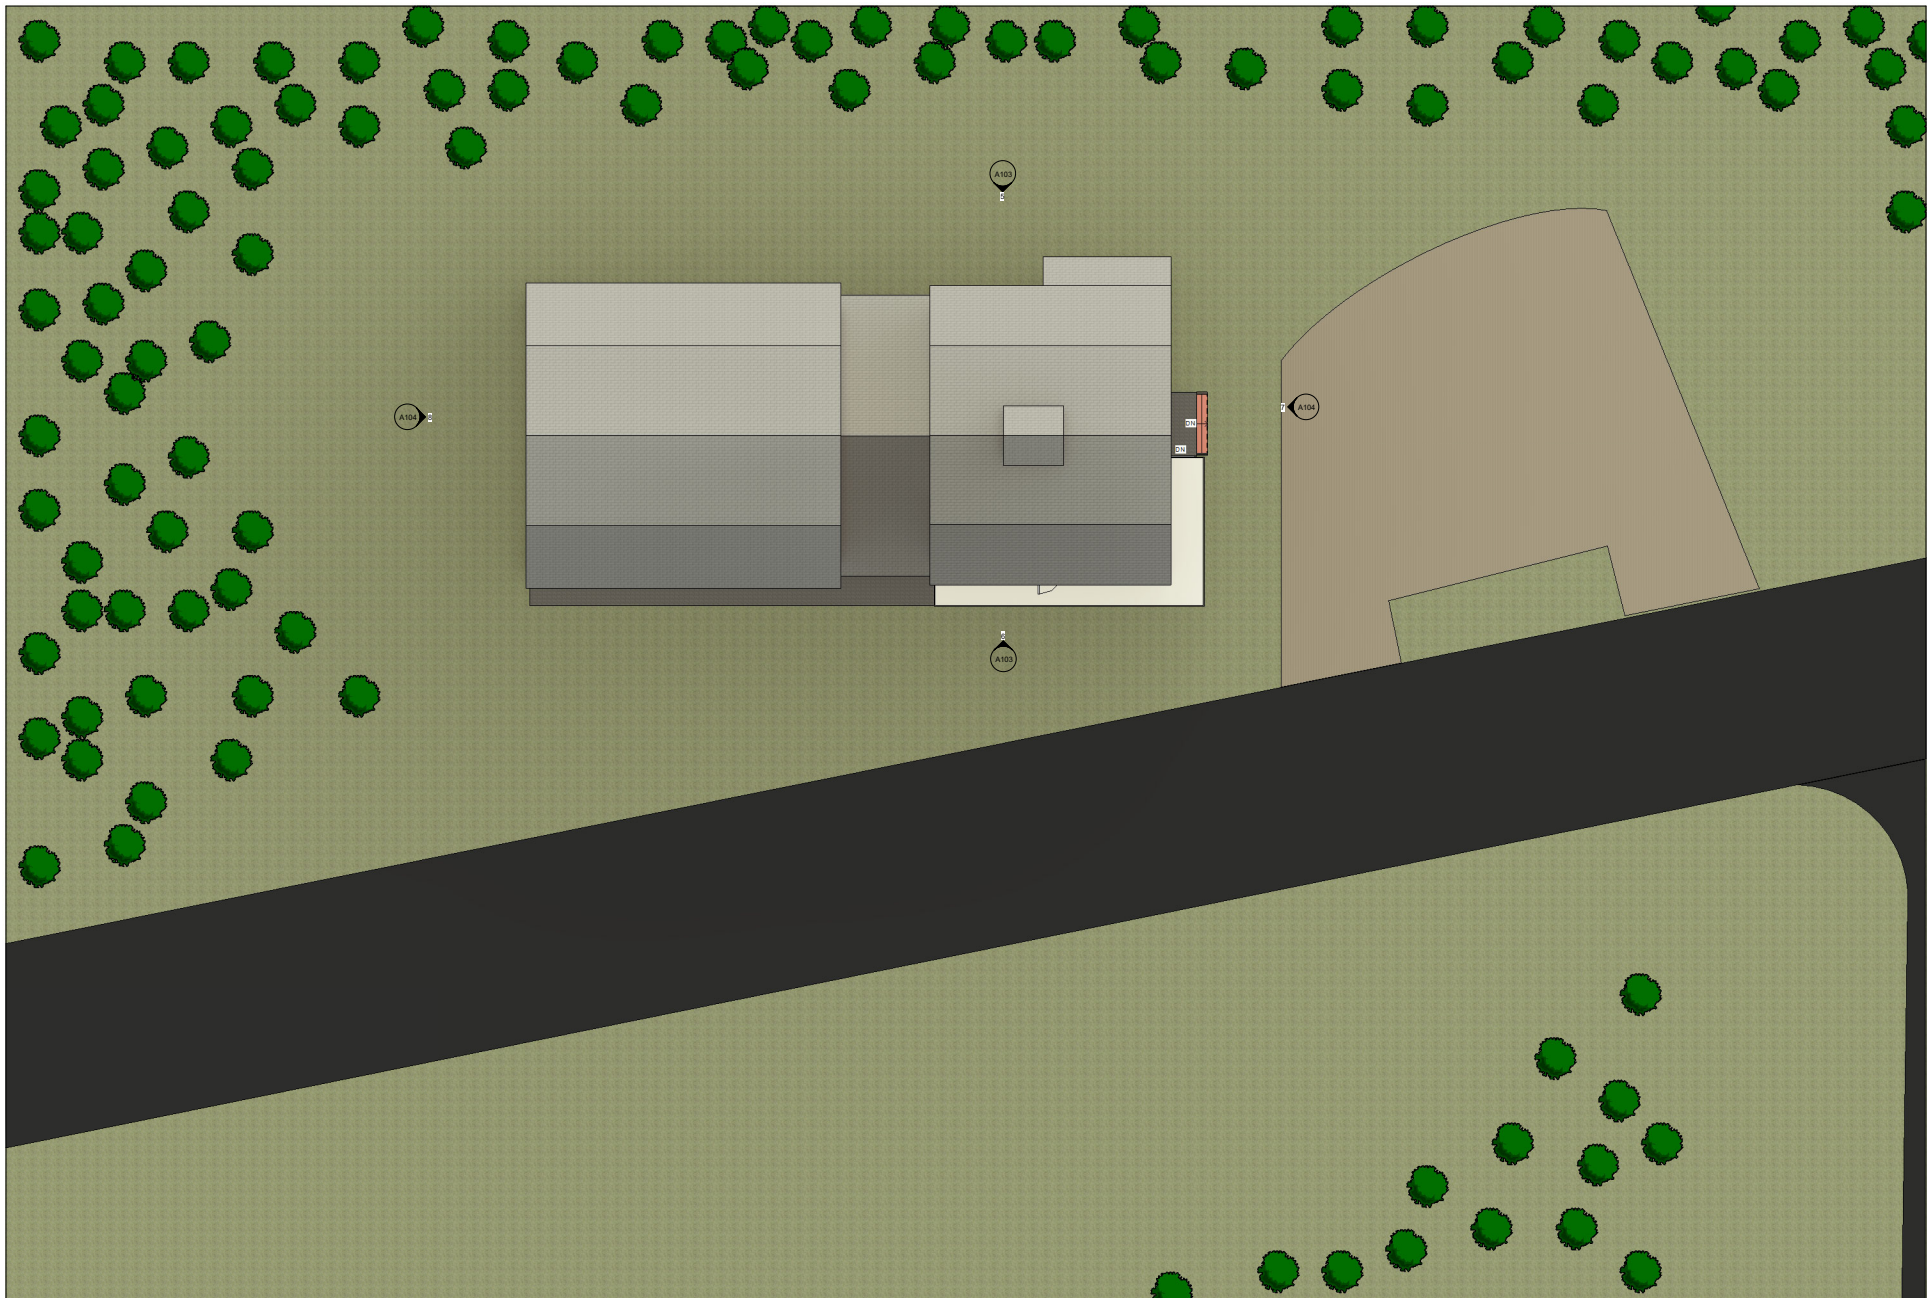

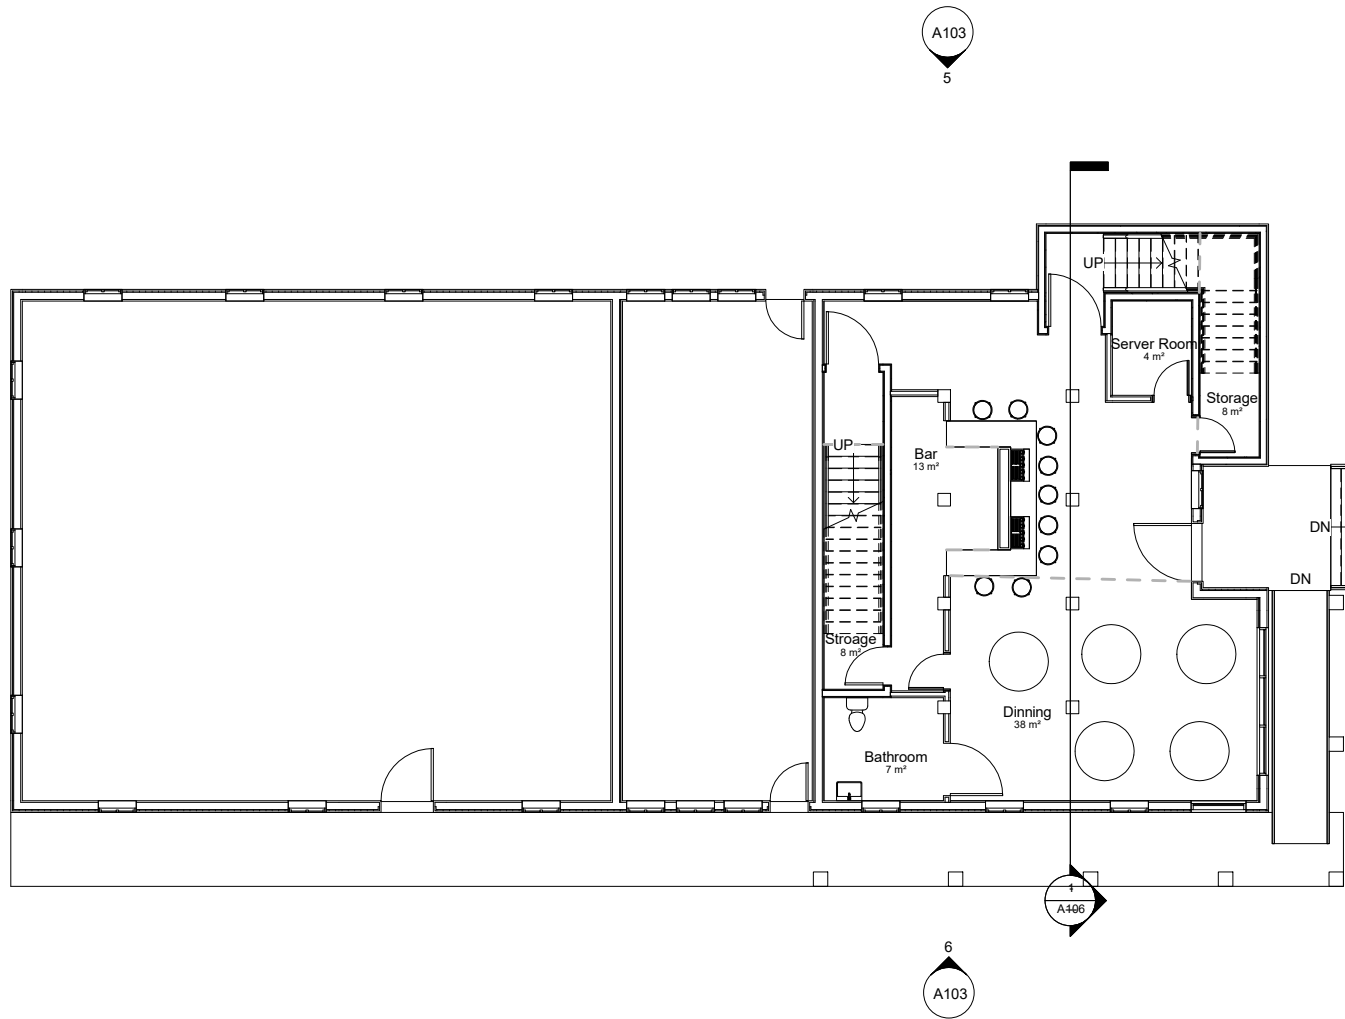


1 First Floor
1 : 100

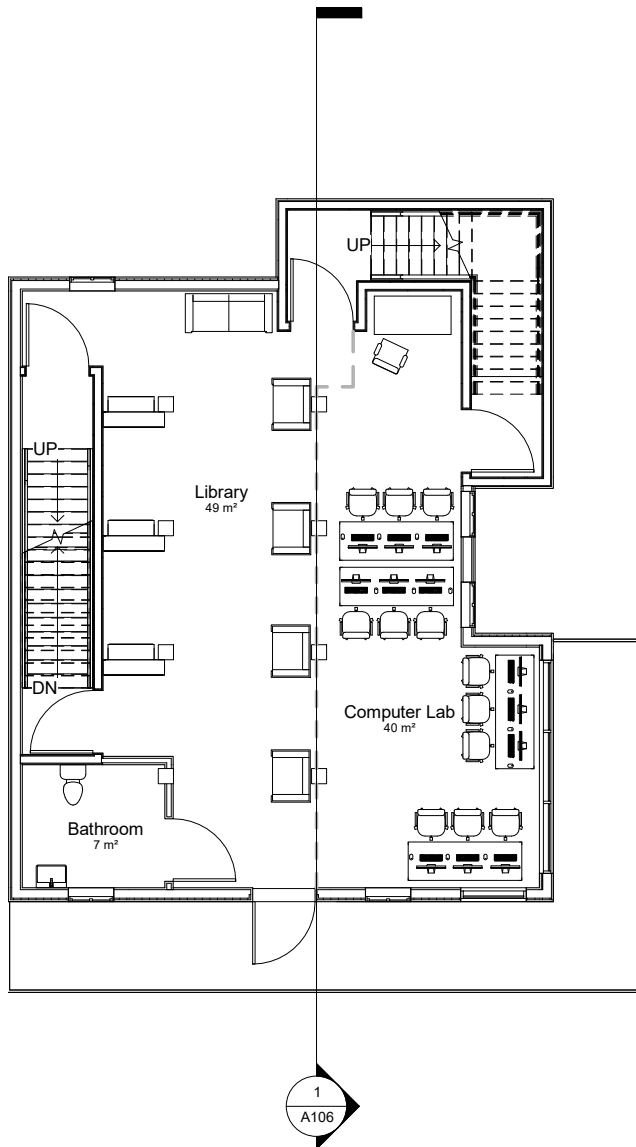

1 **Second_Floor**

1 : 100

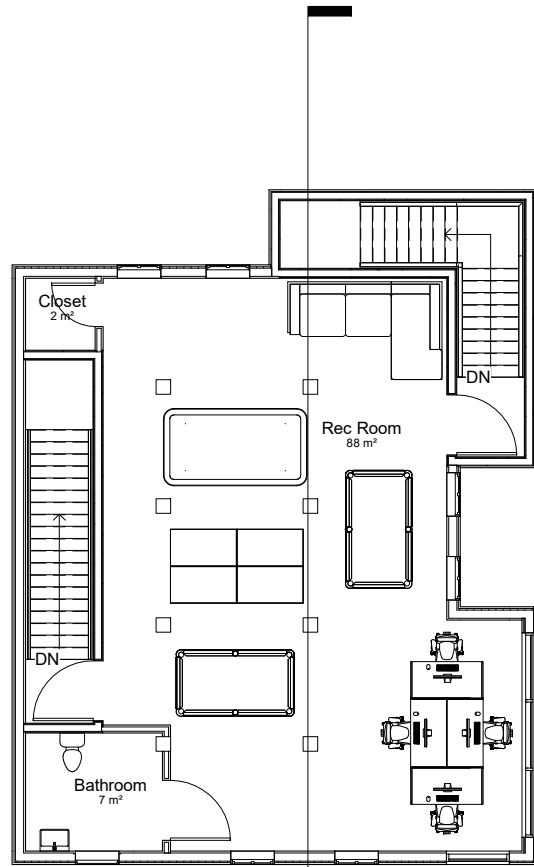


7 ◀ A104

6
A103

1
A106


1 **Third_Floor**
1 : 100

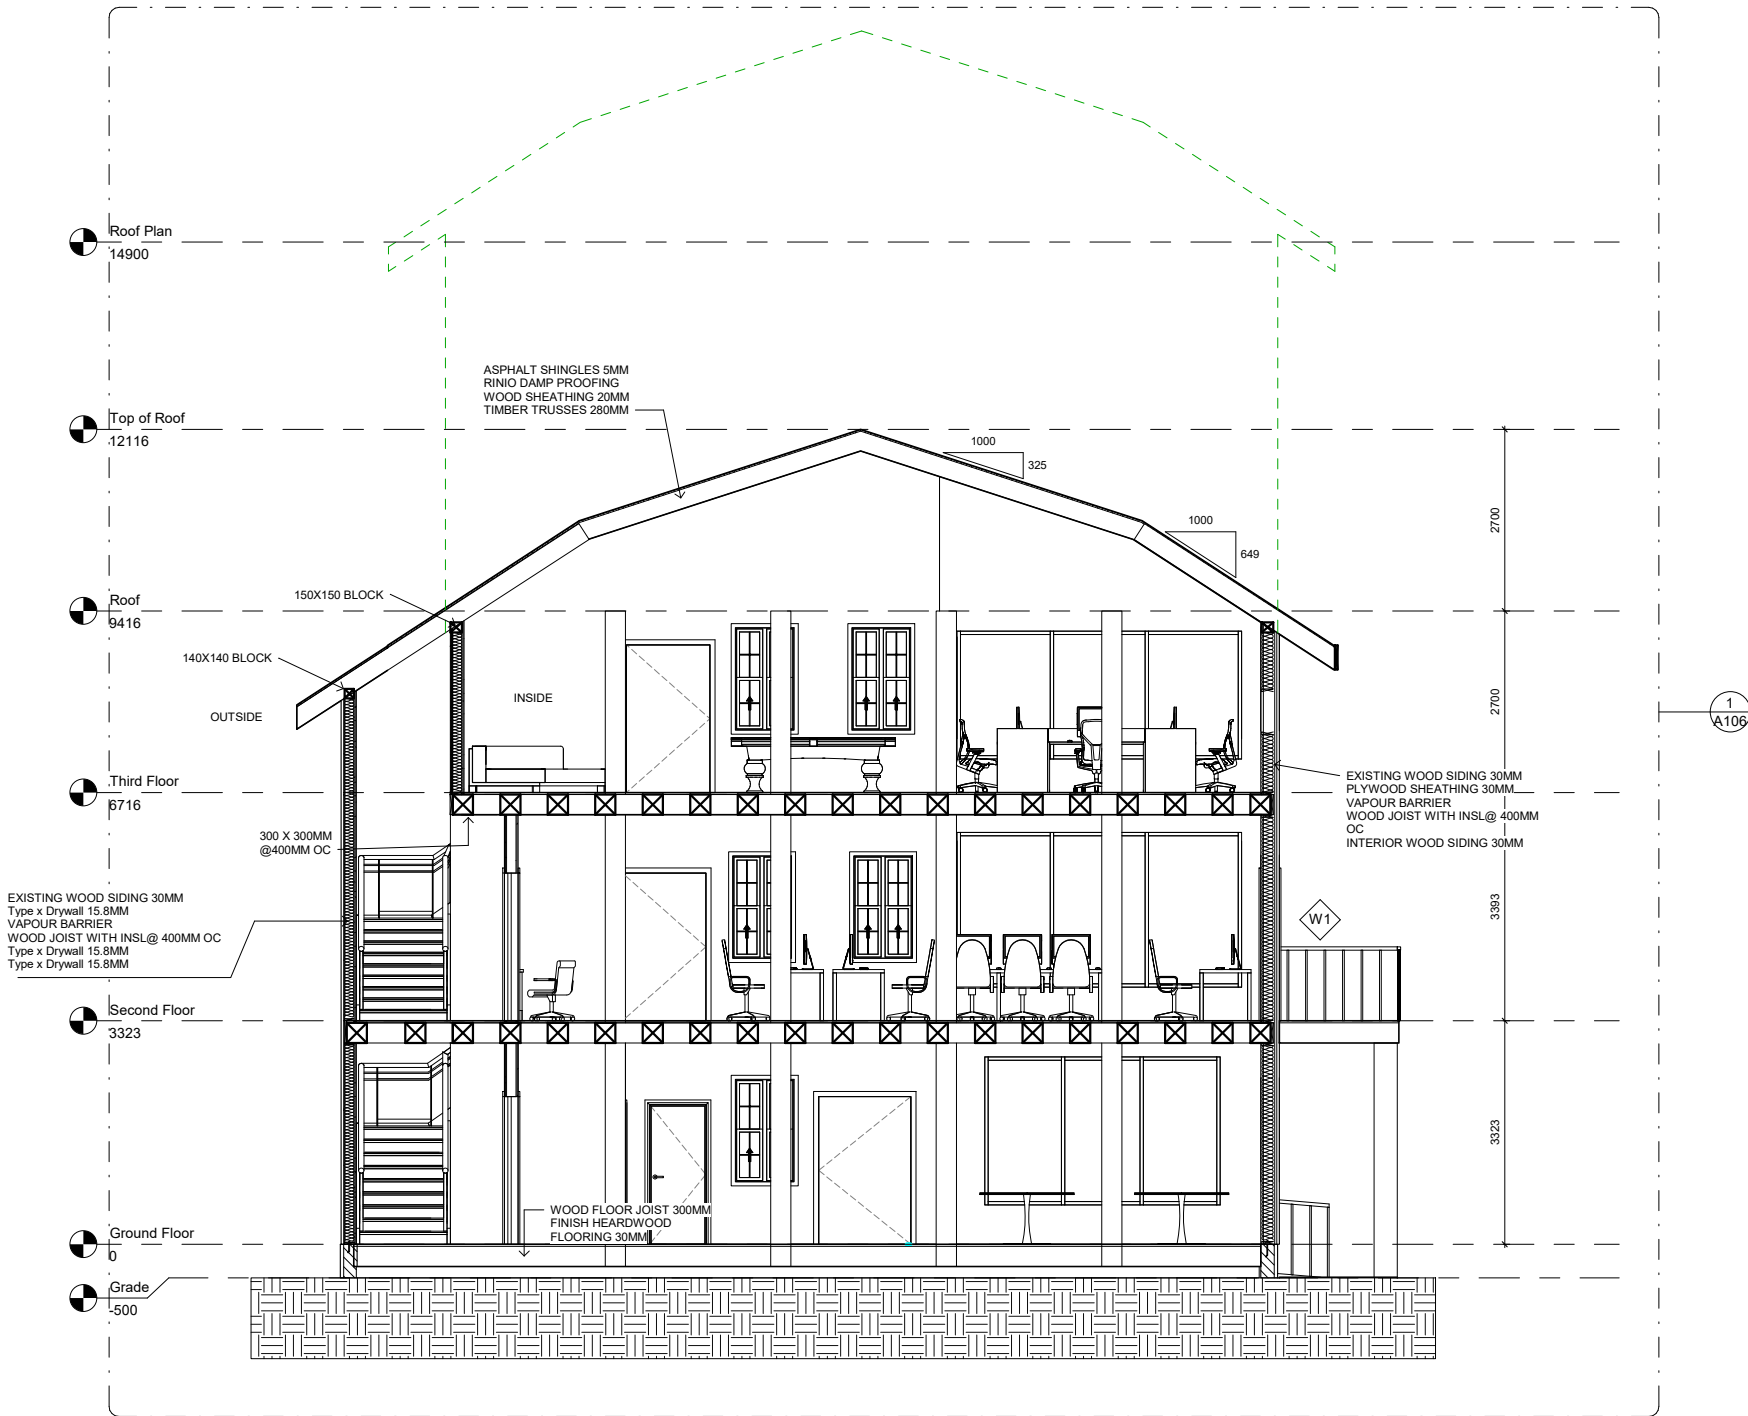

1 Section_1
1 : 50

ASPHALT SHINGLES 5MM
RINIO DAMP PROOFING
WOOD SHEATHING 20MM
TIMBER TRUSSES 280MM

180X180 WOOD BLOCK

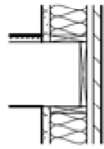

2

Detail Section - Callout 1

1 : 25


FINISH HEARDWOOD
FLOORING 30MM
WOOD FLOOR JOIST 300MM

EXISTING WOOD SIDING 30MM
PLYWOOD SHEATHING 30MM
VAPOUR BARRIER
WOOD JOIST WITH INSL@ 400MM
OC
INTERIOR WOOD SIDING 30MM

1

Section 2

1 : 100

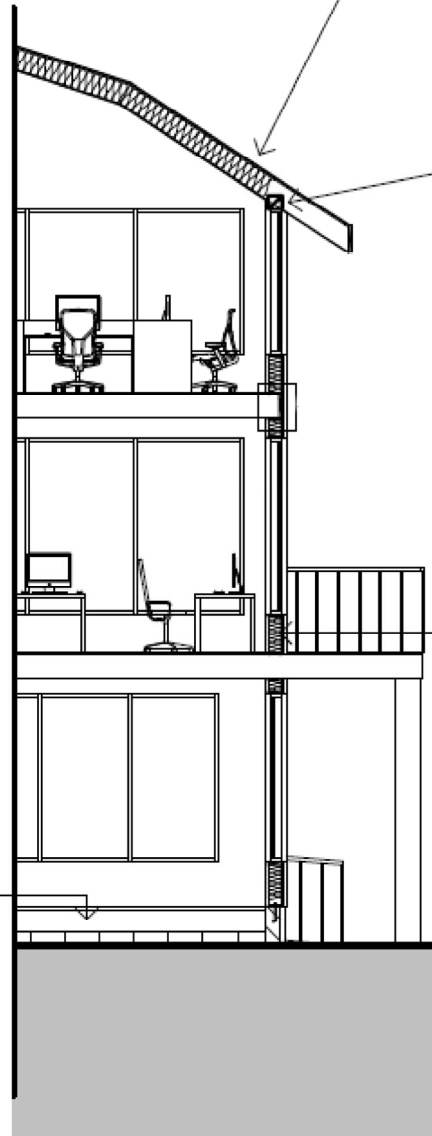




1

South Elevation

1 : 100

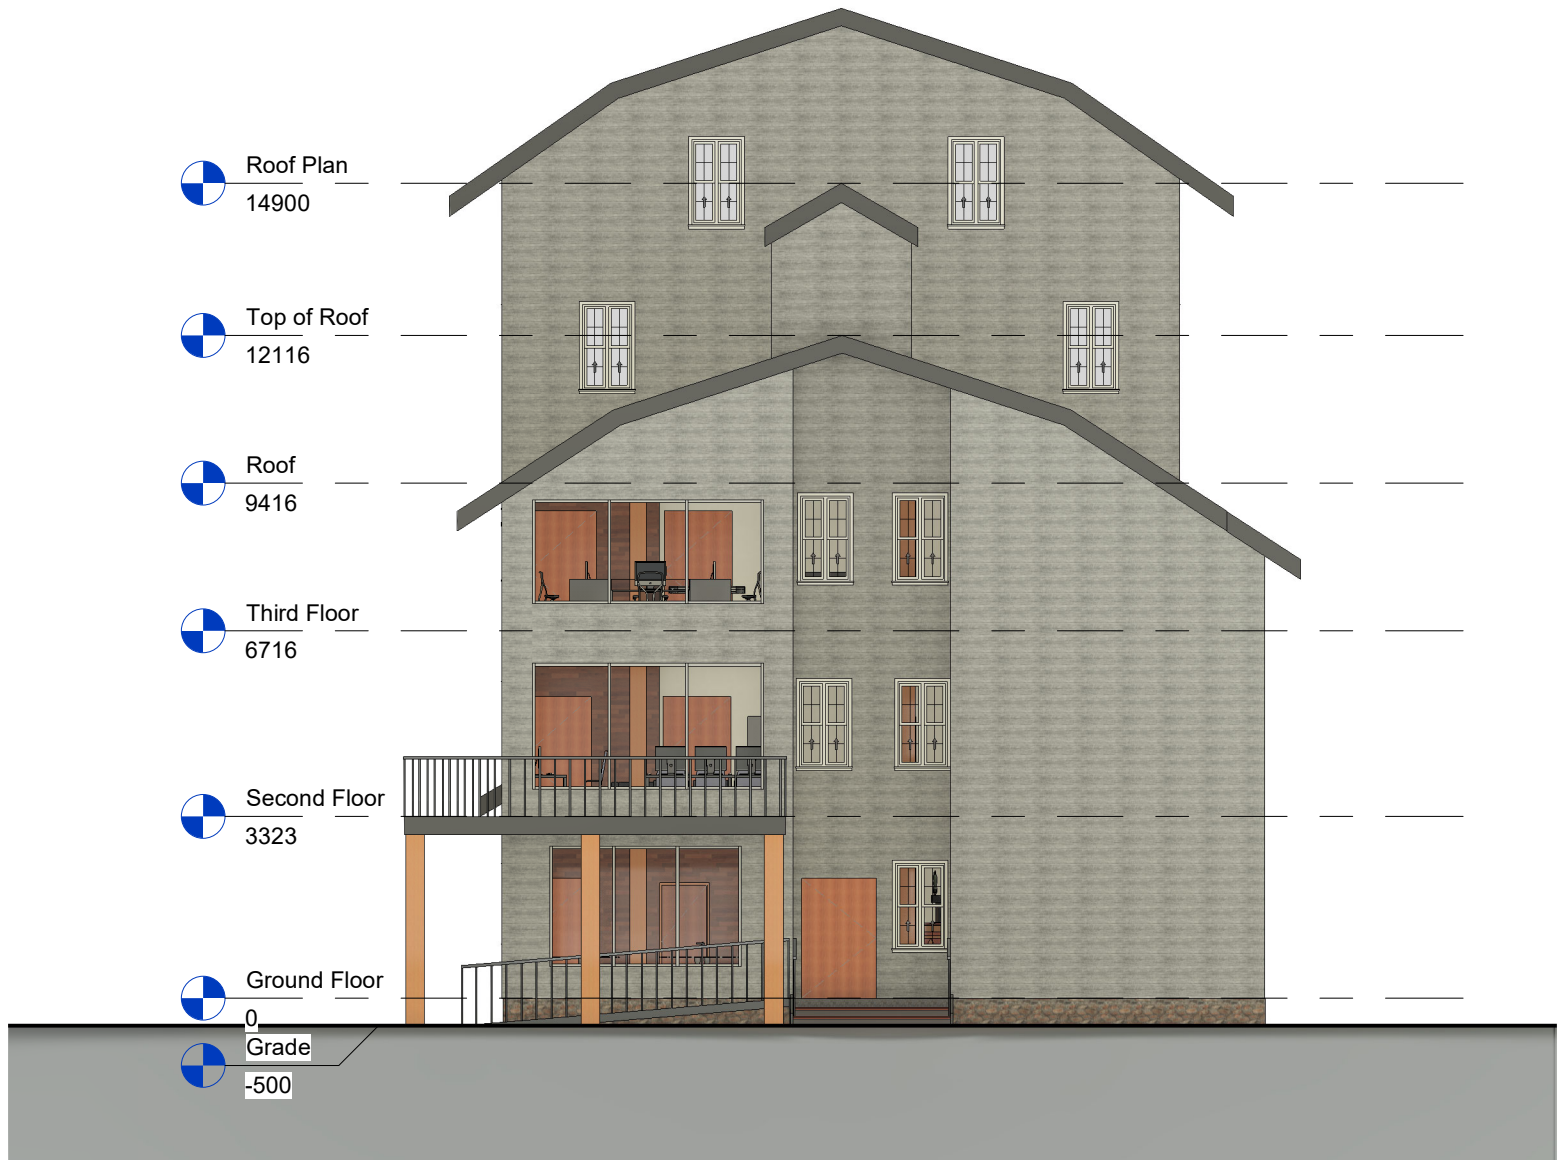

1

East Elevation

1 : 100