



ARCH34231 - Studio 06 The Cubbit's Corner - Drawing Set

Prof: Peter Kitchen Bushra S. <u>Table of Contents</u> A101 - First Floor Plan with Path of Travel to Exits & OBC Matrix.

Dated - Apr 2021

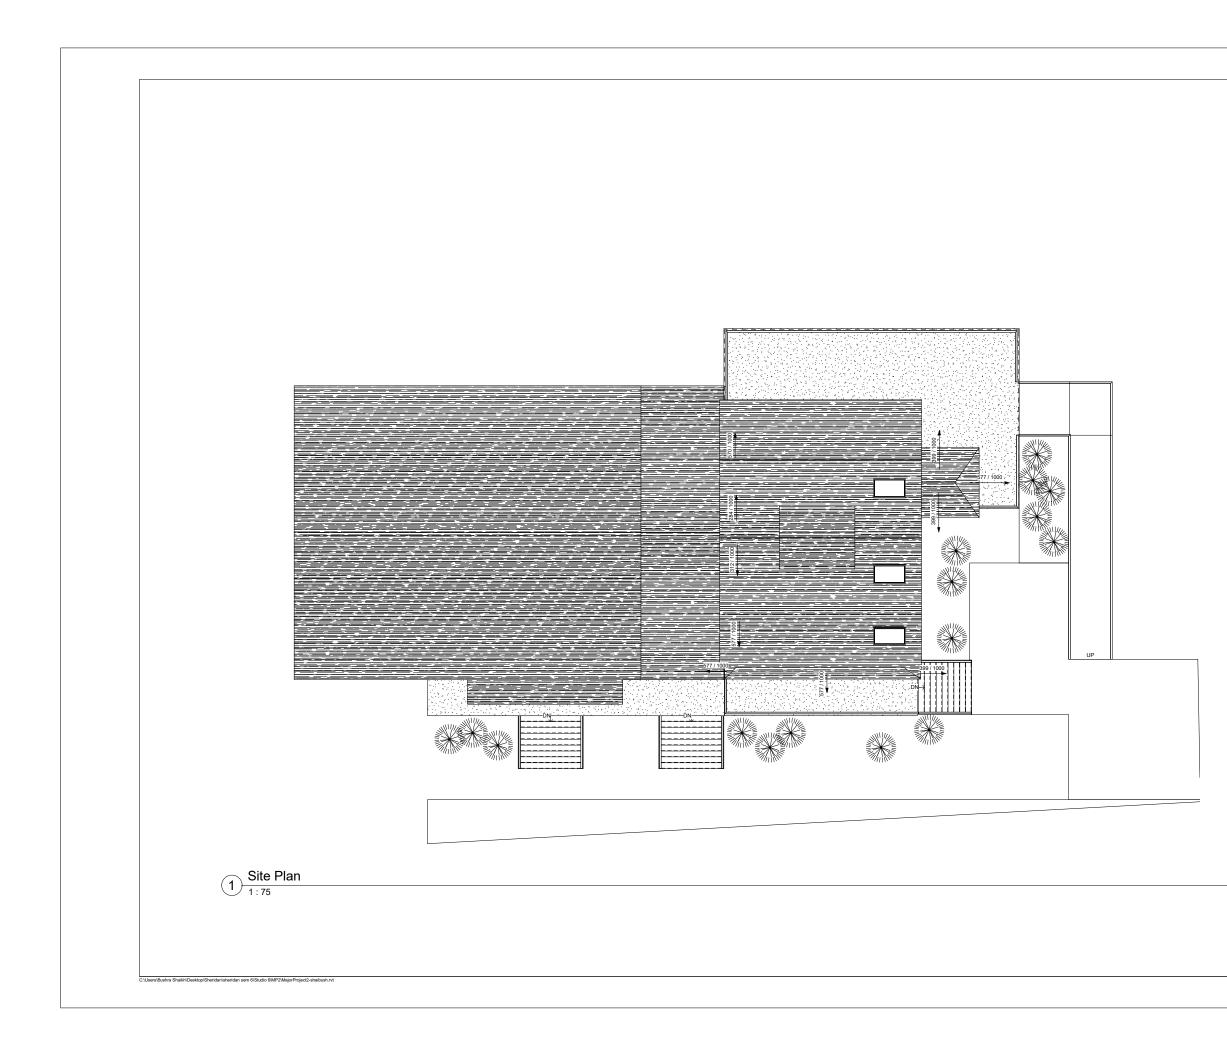


Sh	er	·id	an	Sheridan College Faculty of Applied Science & Technology
DIMENSION PROJECT AI THE ARCHI THE WORK. SCALED. CONTRACT OF THE CON USED OR RE AUTHORIZA RETURNED	S AND CONE ND REPORT TECT BEFOR DRAWINGS DOCUMENT ISULTANTS EPRODUCED TION. DOCU UPON COM	IECK AND VER DITIONS ON TH ANY DISCREP & PROCEED ARE NOT TO I S ARE THE OC AND SHALL O WITHOUT S WITHOUT S WITHOUT S WITHOUT S Chedule plion	IE ANCIES TO NG WITH BE IPYRIGHT DT BE O BE	
Seals:				
Client:				
	& Gra	ham C.		
Project: The	Cubi	tt's Co	rner	
		rner- Draw		
		514W		
Project No.: 07		Revision N	0.:	
Sheet Title: Site F	lan	.1		
		Date:	2021	
Drawn By: Bush	ra S	Apr	2021	
Bush Checked By	:	Sheet No.:		
Bush	:			

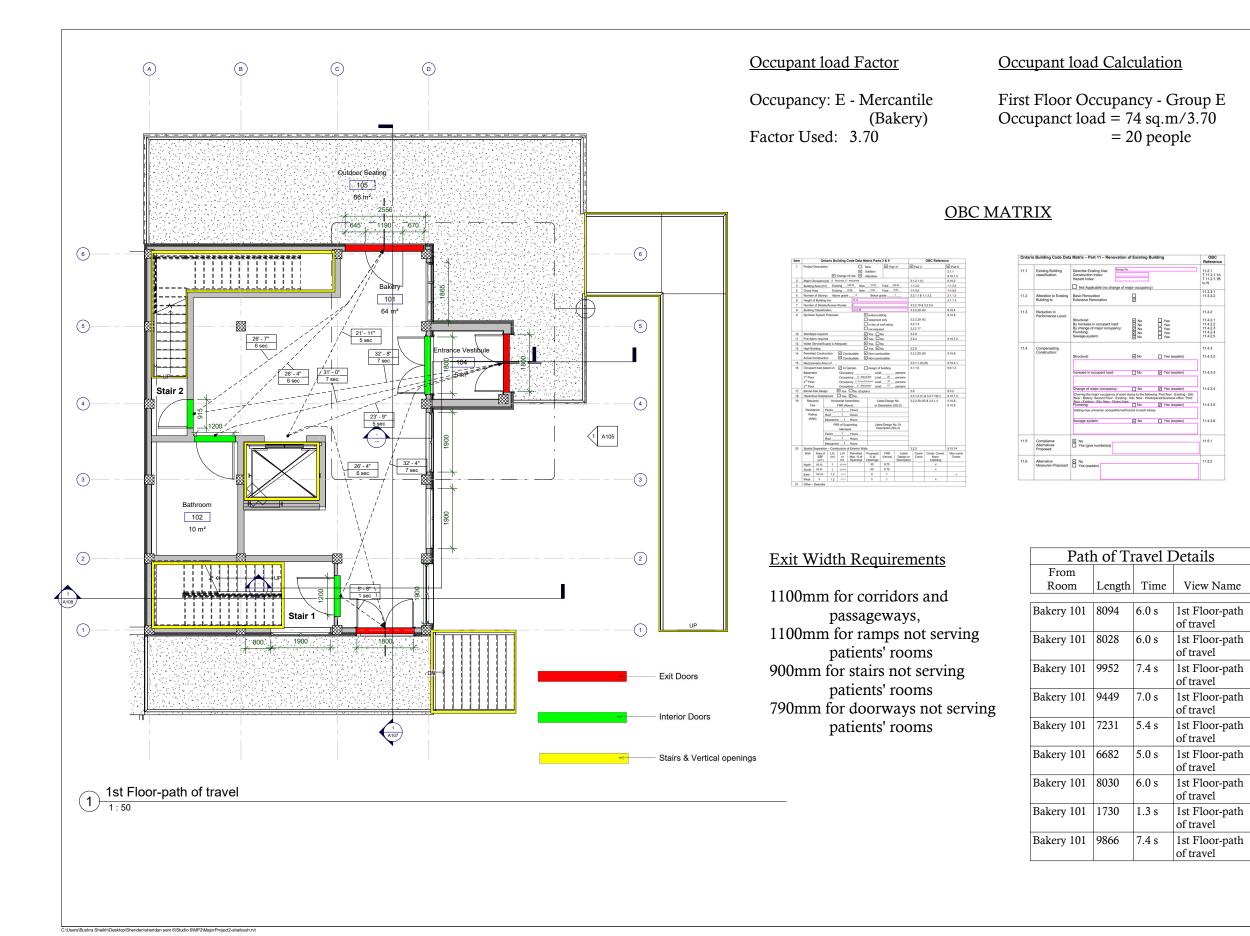


)0	cupand = 7		Group E n/3.70	
	t 11 – Renovation of	Existing Building	086 Reference	
	Index:		11.2.1 T 11.2.1.1A T 11.2.1.1B to N	
	cable (no change of majo ation novation	r occupancy)	11.3.3.1 11.3.3.2	
ural: rease i ing: ing: je-syste	n occupant load: major occupancy: am:	No Yes No Yes No Yes No Yes No Yes	11.4.2 11.4.2.1 11.4.2.2 11.4.2.3 11.4.2.4 11.4.2.5	
urat		🛛 No 🔲 Yes (e	11.4.3 (xplain) 11.4.3.2	
	ccupant load:	No Yes (xplain) 11.4.3.3	
e of m	ajor occupancy:	No Yes (c	xplain) 11.4.3.4	
ng the m Bakery. Existing ing:	ajor occupancy of each sto Second Floor - Existing - S - Silo, New - Dining Area	No Yes (c	Existing - Silo is office. Third explain) 11.4.3.5	
) new ur ge systi	niversal, accessible bathroo am:	No Yes (c	xplain) 11.4.3.6	
			11.5.1	
	number(s))		11.5.2	
s (expl	ain)		11.5.2	
ıtł	n of T	ravel I	Details	
	Length	Time	View Nam	e
1	8094	6.0 s	1st Floor-pa of travel	
1	8028	6.0 s	1st Floor-pa of travel	th
1	9952	7.4 s	1st Floor-pa of travel	th
1	9449	7.0 s	1st Floor-pa of travel	th
1	7231	5.4 s	1st Floor-pa of travel	th
1	6682	5.0 s	1st Floor-pa of travel	th
1	8030	6.0 s	1st Floor-pa of travel	th
1	1730	1.3 s	1st Floor-pa of travel	th

of travel


Sł		·id	an	Sheridan College Faculty of Applied Science & Technology
DIMENSIO PROJECT THE ARCH THE WORK SCALED.	NS AND CONI AND REPORT IITECT BEFOI C DRAWINGS	ECK AND VER DITIONS ON TH ANY DISCREP RE PROCEEDIN ARE NOT TO E S ARE THE CC AND SHALL NO D WITHOUT JMENTS ARE TH PLETION OF TH	IE ANCIES TO NG WITH BE	
	Revision	n Schedule		
No.	Descri	ption	Date	
Seals:				
Client:		ham C		
∟nma	a & Gra	ham C.		
Project: The	e Cubi	tt's Co	rner	
		orner- Draw		
Project No	.:)7	Revision N	0.:	
Sheet Title First	Floor	1		
Drawn By: E	8.S	Date: 04-04	-2021	
Checked E F	^{iy:} P.K	Sheet No.: A1	01	
Scale:		- 4		

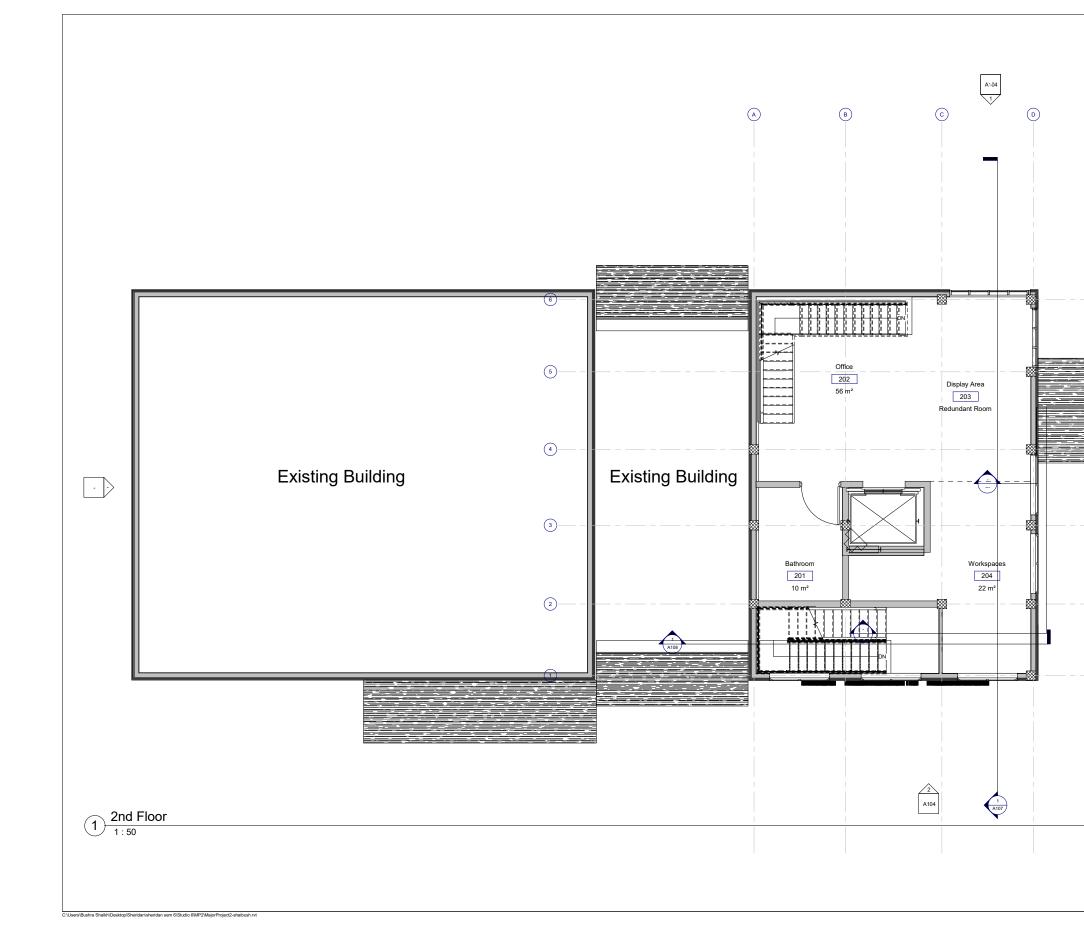

	Recent of the second se
(6)	CONTRACTOR IS TO CHECK AND VERIFY ALL DIMENSIONS AND CONDITIONS ON THE PROJECT AND REPORT ANY DISCREPANUCES TO THE ARCHITECT BEFORE PROCEEDING WITH THE WORK, DRAWINGS ARE NOT TO BE SCALID. CONTRACT DOCUMENTS ARE THE COPYRIGHT
(5)	OF THE CONSULTANTS AND SHALL NOT BE USEO OR REPRODUCED UNTONIT AUTHORIZATION. DOCUMENTS ARE TO BE RETURNED UPON COMPLETEND OF THE Revision Schedule No. Description Date
	Seals:
(1)	^{Client:} Emma & Graham C. ^{Project:} The Cubitt's Corner
	The Cubbit's Corner- Drawing Set Project No.: 07 Sheet Title: Second Floor Plan
	Drawn By: Date: Bushra S. Apr 2021 Checked By: Sheet No.: Peter K. A102 1:50 A102

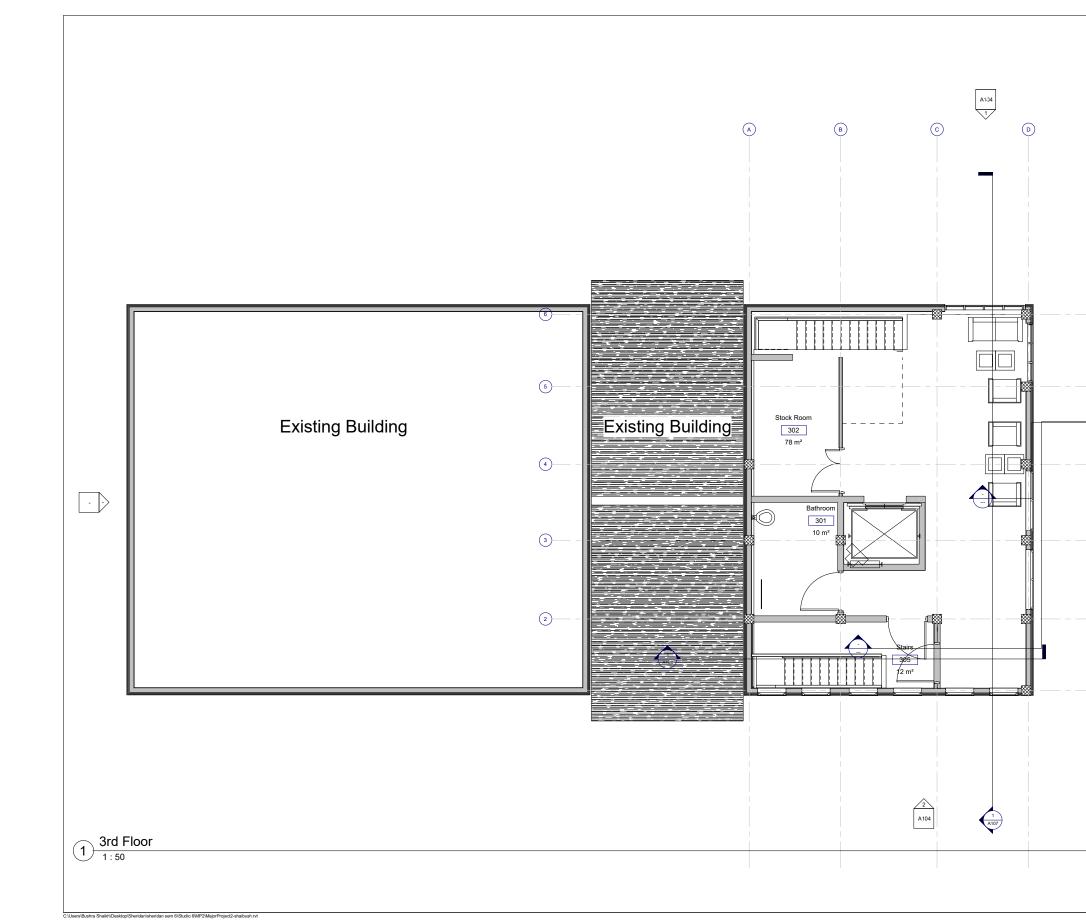


CONTRACTOR IS TO CHECK AND VERIFY ALL DIMENSIONS AND CONDITIONS ON THE PROJECT AND REPORT ANY DISCREPANCIES TO THE ADMINISCIP REFORMED AND TO BE SCALED. CONTRACT DOCUMENTS ARE THE COPYRIGHT OF THE CORDITION TO BE USED OR REPRODUCED WITHOUT AUTHORIZATION DOCUMENTS ARE TO BE TERTINNED UPON COMPLETION OF THE REVISION SCHEDULED
No. Description Date Image:
Seals:
Client: Emma & Graham C. Project: The Cubitt's Corner
The Cubbit's Corner- Drawing Set Project No: 07 07 Revision No.: 07 Sheet Trite: Third Floor Plan Drawn By: Date: Bushra S. Apr 2021 Checked By: Sheet No.:

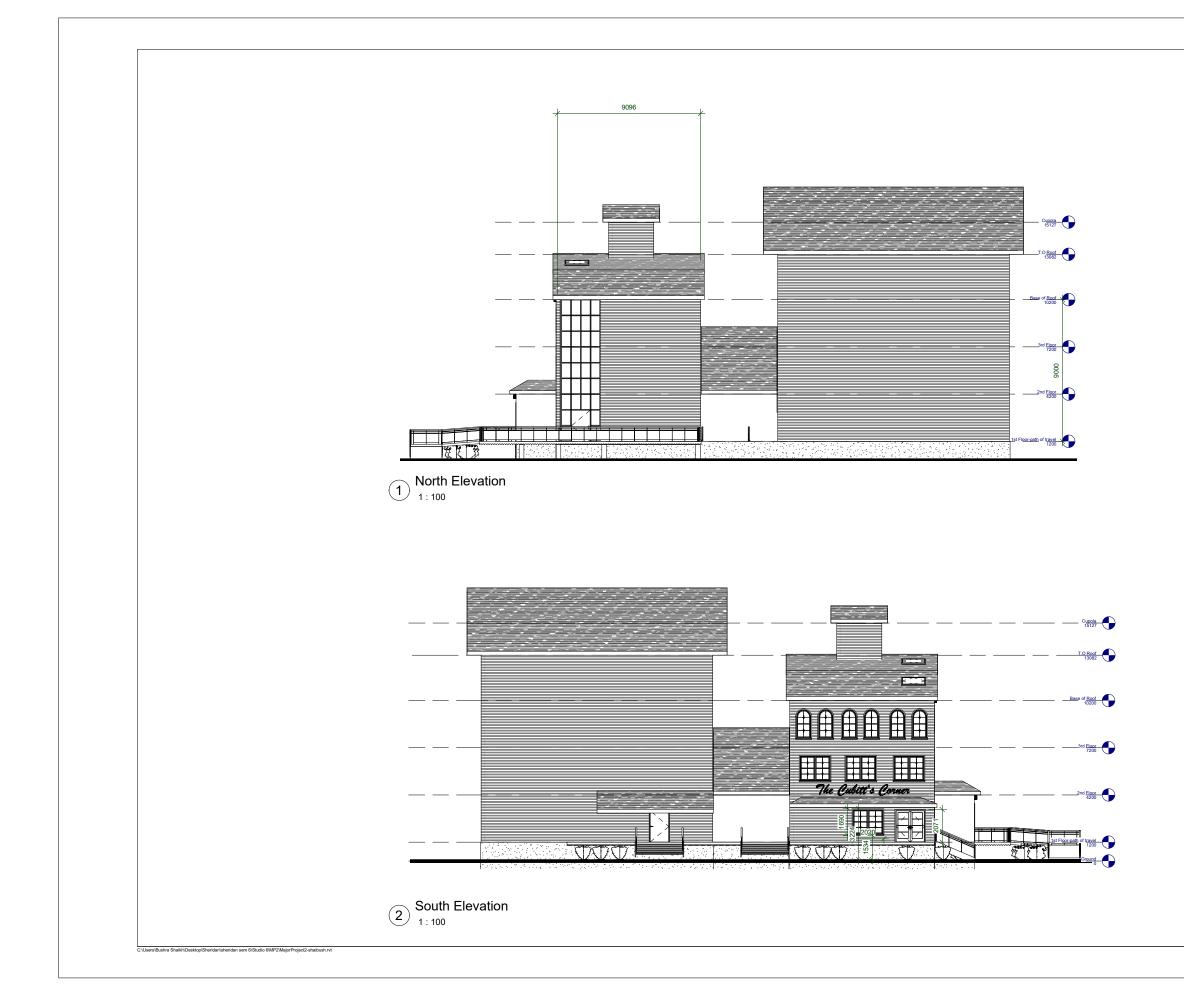


Sher	rid	an	Sheridan College Faculty of Applied Science & Technology
			Sheridan College Facult
CONTRACTOR IS TO CHE DIMENSIONS AND COND PROJECT AND REPORT / THE ARCHITECT BEFOR THE WORK, DRAWINGS / SCALED. CONTRACT DOCUMENTS	ITIONS ON TH ANY DISCREP E PROCEEDIN ARE NOT TO E	E ANCIES TO IG WITH BE	
CONTRACT DOCUMENTS OF THE CONSULTANTS A USED OR REPRODUCED AUTHORIZATION. DOCUM RETURNED UPON COMP	LETION OF TH	12	
Revision No. Descript	Schedule	Date	
Seals:			
Client:			
Emma & Grah	nam C.		
Project: The Cubit	t's Co	rner	
The Cubbit's Cor	ner- Draw	ing Set	
Project No.: 07	Revision N	p.:	
^{Sheet Title:} North & So	uth El	evatio	ns
Drawn By: Bushra S.	Date: Apr 2	2021	
Checked By: Peter K. Scale:	Sheet No.: Δ1	04	




Sheridan
Sheridan
CONTRACTOR IS TO CHECK AND VERIFY ALL DIMENSIONS AND CONTITUNE ON THE DIMENSIONS AND CONTITUNE ON THE ACHIECTS DEPORE PROCEEDING WITH THE WORK DRWINGS ARE NOT TO BE SCALED. CONTRACT DOCUMENTS ARE THE COPYRIGHT OF THE CONSULTATIS AND SHALL NOT BE USED OR REPRODUCED WITHOUT AUTHORIZATION DOCUMENTS ARE TO BE REVISION SCHEdule Revision Schedule No. Description Date
Seals:
Client: Emma & Graham C. Project: The Cubitt's Corner The Cubit's Corner- Drawing Set
Project No.: 07 Sheet Title: East Elevation
Drawn By: Bushra S. Checked By: Peter K. Scale: Date: Apr 2021 Sheet No.: A105

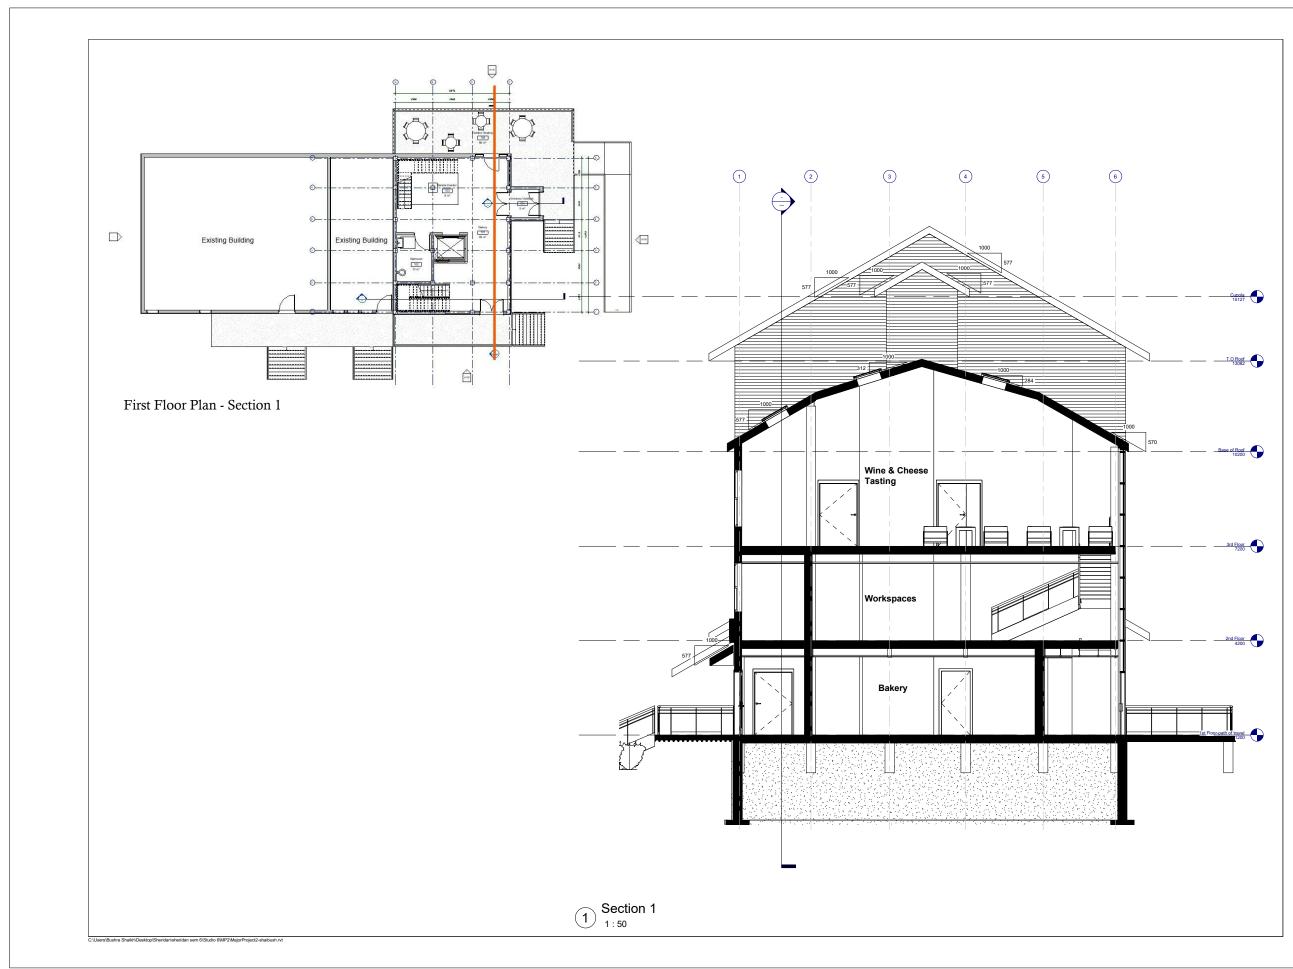

S]	her	id	an
OMENS PROJECT THE AF THE WO SCALED SCALED CONTR DF THE JSED CO UTHO	ACT DOCUMENTS CONSULTANTS A REPRODUCED RIZATION. DOCUN NED UPON COMP REVISION	TTIONS ON TH ANY DISCREP PROCEEDIN ARE NOT TO E S ARE THE CO ND SHALL NO WITHOUT MENTS ARE TO LETION OF TH Schedule	E ANCIES TO AG WITH BE PYRIGHT DT BE
_			
_			
oject:	na & Graf		rner
The	Cubbit's Cor No.: 07	ner- Draw	-
heet T Sec	ction 1		
	By:	Date:	2021
rawn E Bu	ushra S.	Apr 2	2021

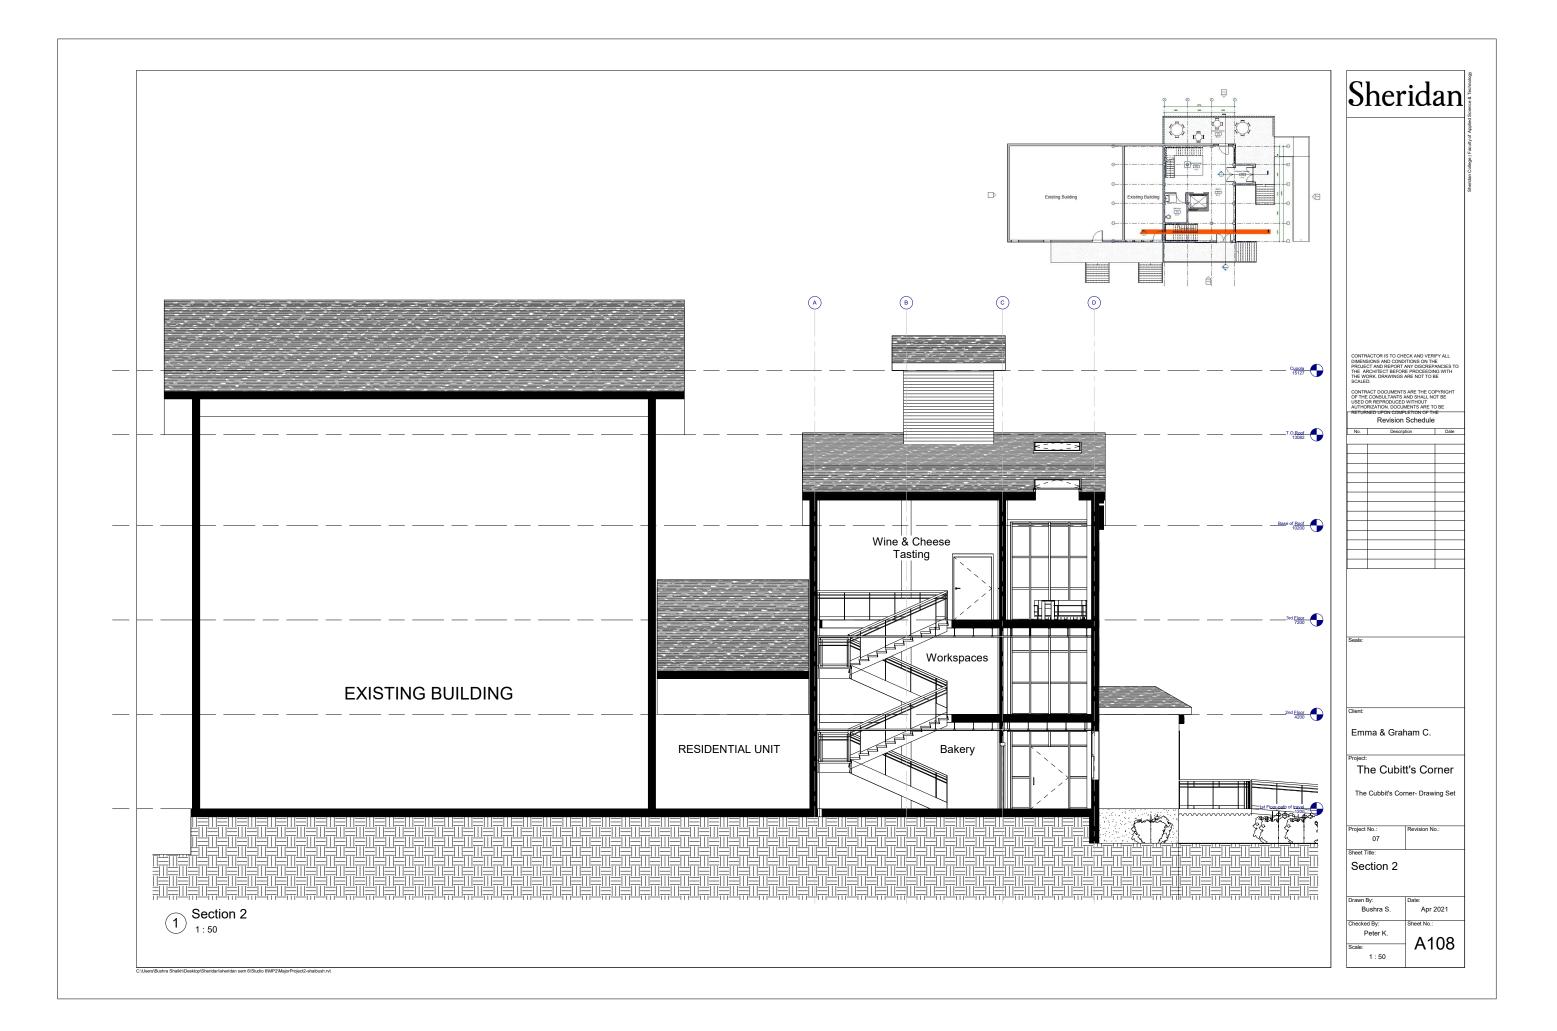

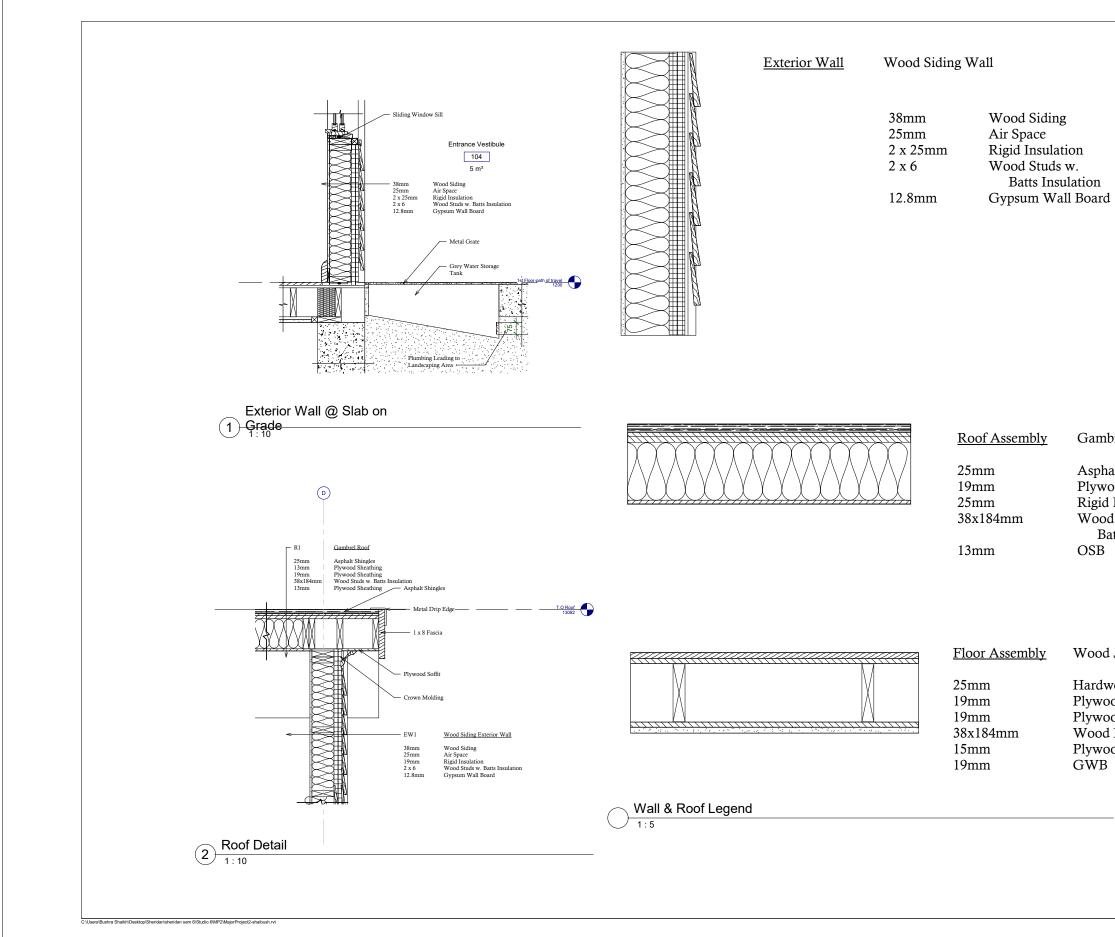

Gambrel Asphalt Shingle Roof

Asphalt Shingles Plywood Sheathing Rigid Insulation Wood Rafters w. **Batts Insulation**

Wood Joist Floor

Hardwood Floor Finish Plywood Sheathing Plywood Sheathing Wood Rafters @ 600 O.C. Plywood Sheathing

Silent: Emma & Graham C. Yroject: The Cubitt's Corner The Cubit's Corner. Drawing Set Yroject No.: 07 Sibeet Title: Details Yrayne By: Bushra S. Apr 2021 Sheet No.:	S	her	·id	an	Sheridan College Faculty of Applied Science & Technology
Troject: The Cubitt's Corner The Cubitt's Corner The Cubit's Corner The Cubit's Corner The Cubit's Corner Troject No.: 07 Revision No.: 07 heet Title: Details Trawn By: Bushra S. Apr 2021 hecked By: Sheet No.:	CONTR OF THE USED (AUTHO RETUR	ACT DOCUMENTS CONSULTANTS REPRODUCED RIZATION. DOCU NED UPON COMP REVISION	S ARE THE CO AND SHALL NO WITHOUT MENTS ARE TO LETION OF TH Schedule	PYRIGHT DT BE D BE	
Tient: Emma & Graham C. Troject: The Cubitt's Corner The Cubit's Corner The Cubit's Corner. Drawing Set Troject No.: 07 Prevision Prevision Previsi					
Silent: Emma & Graham C. Yroject: The Cubitt's Corner The Cubit's Corner. Drawing Set Yroject No.: 07 Sibeet Title: Details Yrayne By: Bushra S. Apr 2021 Sheet No.:					
Silent: Emma & Graham C. Yroject: The Cubitt's Corner The Cubit's Corner. Drawing Set Yroject No.: 07 Sibeet Title: Details Yrayne By: Bushra S. Apr 2021 Sheet No.:					
Emma & Graham C.	Geals:				
The Cubitt's Corner The Cubit's Corner- Drawing Set Troject No: 07 Revision No: 07 Sheet Title: Details Trawn By: Bushra S. Date: Apr 2021 Sheet No:			ham C.		
07 Sheet Title: Details Drawn By: Bushra S. Date: Apr 2021 Sheet No.:	Tł	ne Cubit			
Bushra S. Apr 2021 Checked By: Sheet No.:	Sheet T	07 ītle:	Revision N	o.:	
Peter K. A109	B	ushra S. d By:	Apr 2 Sheet No.:		